


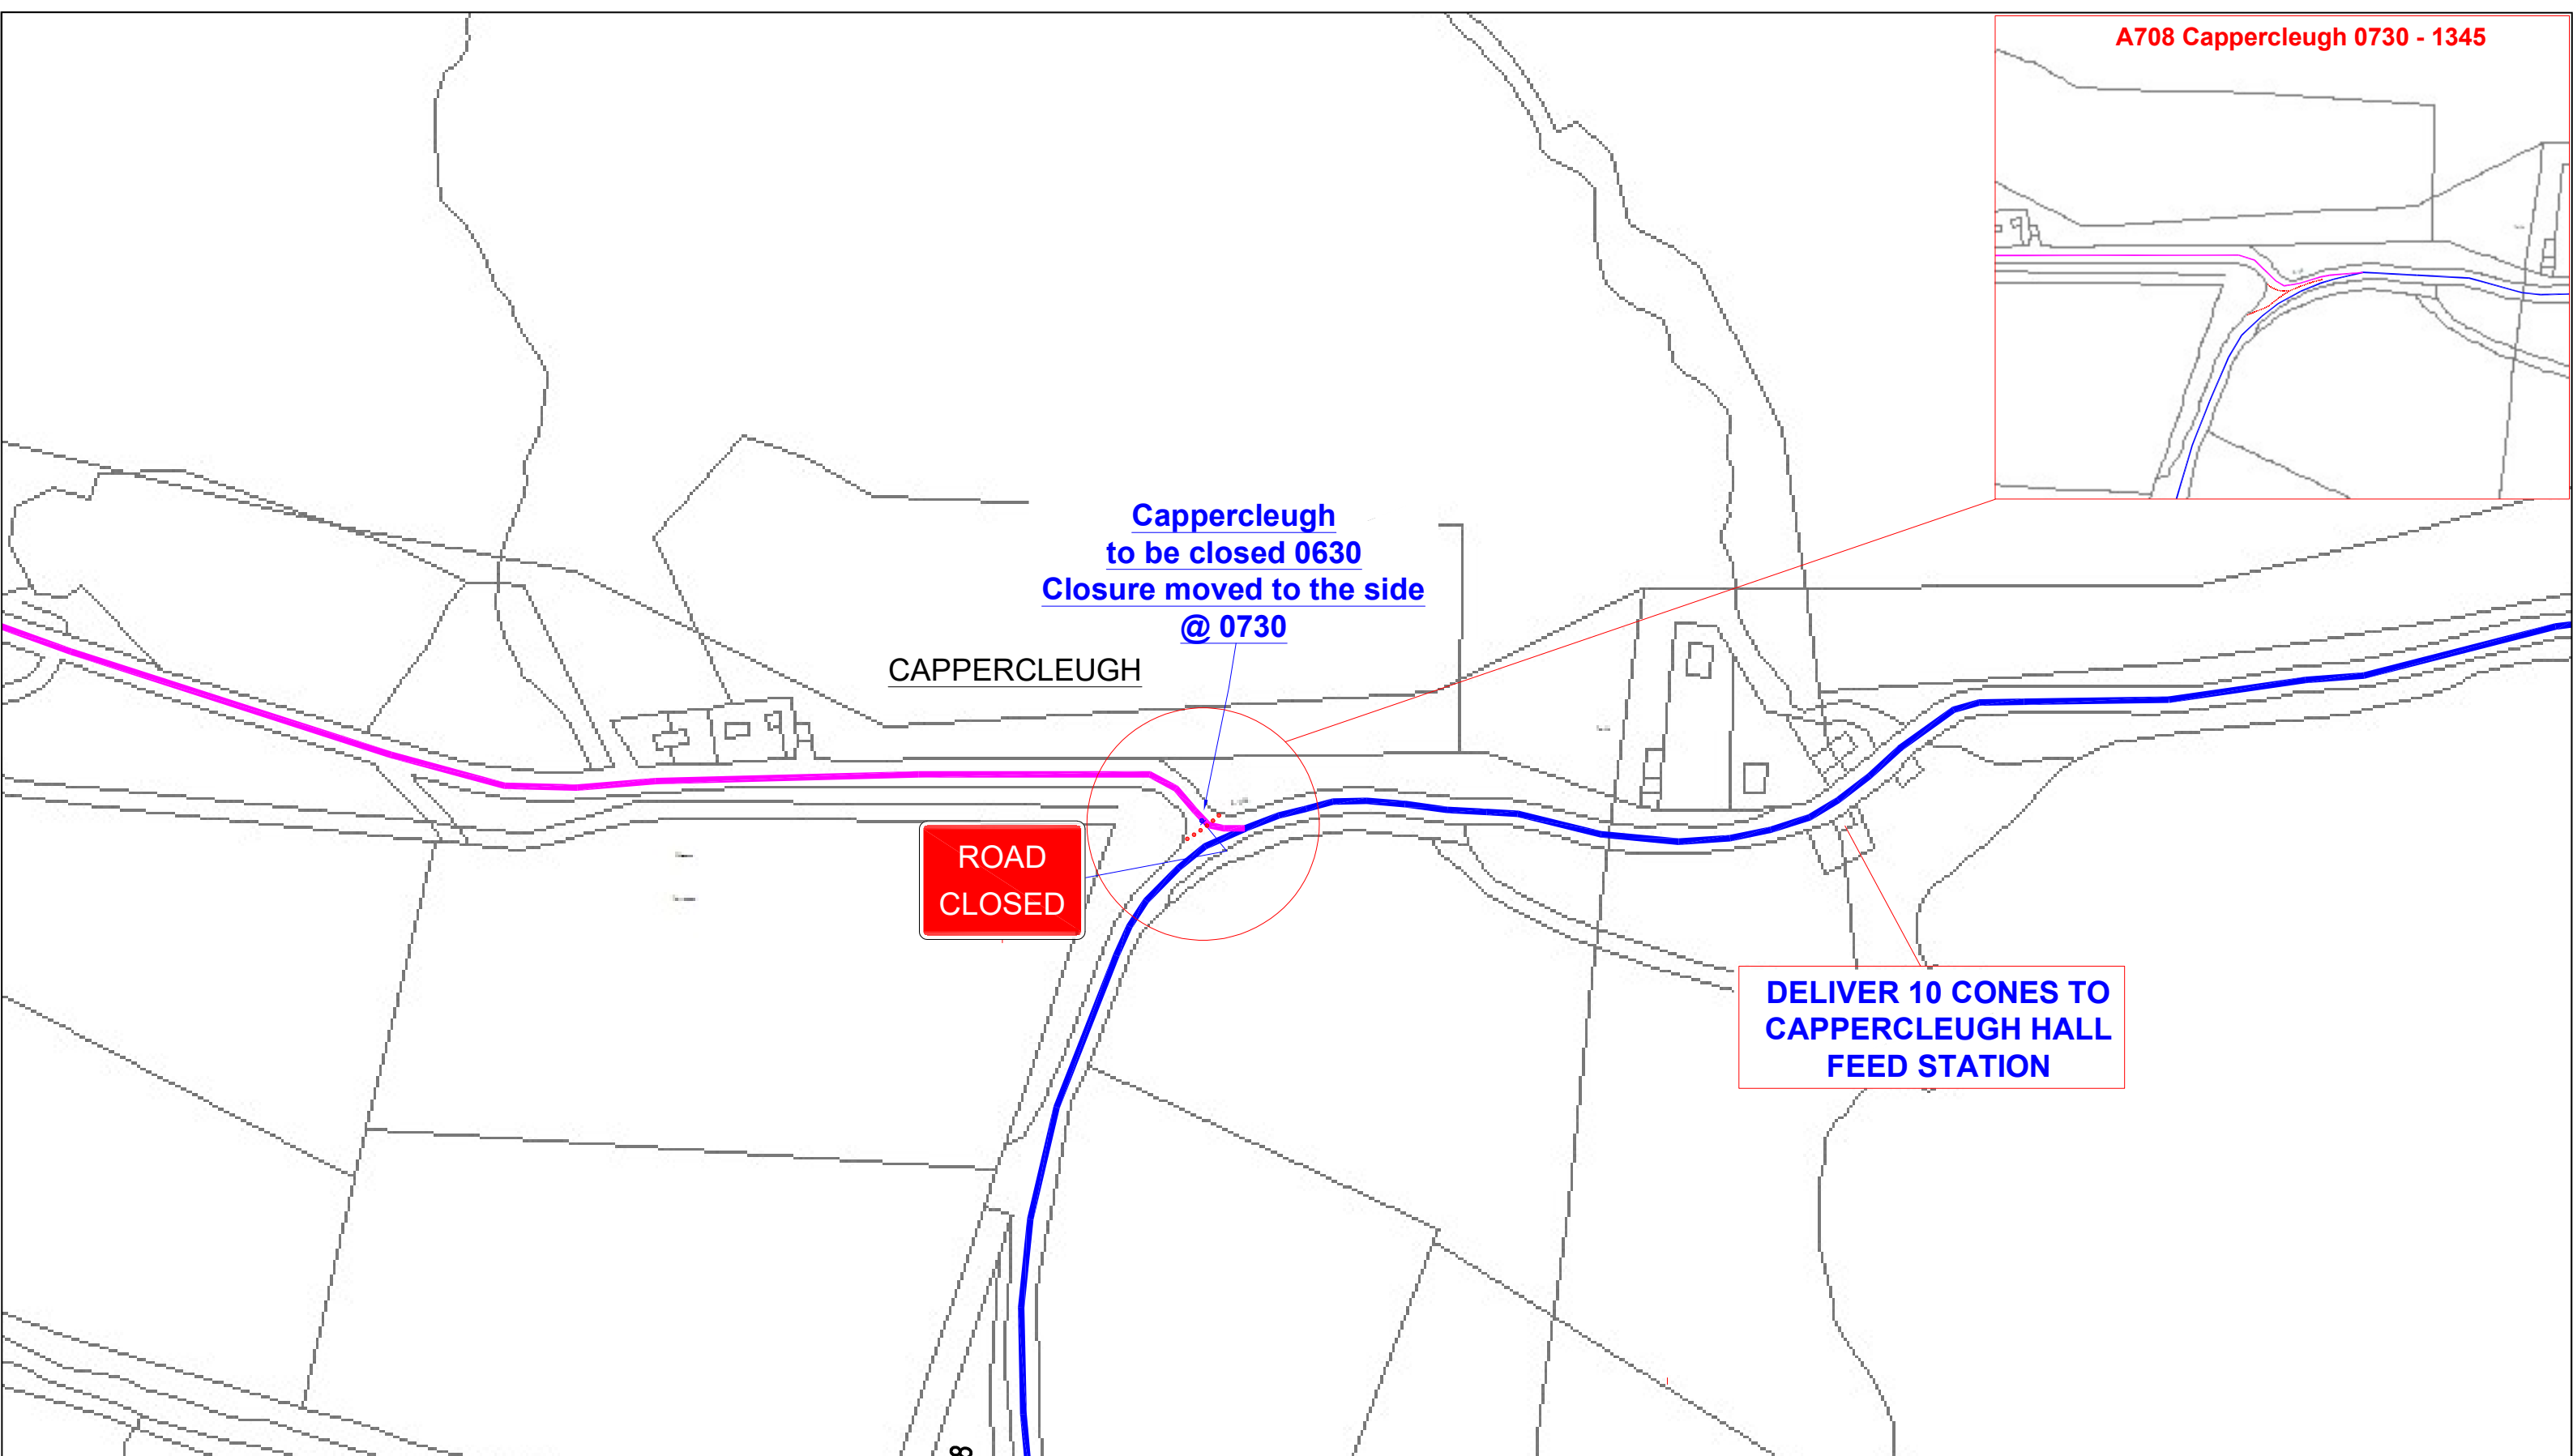

KEY :		Design Parameters		TM No. : TM031702		Notes :		Designed by: R. Green		Date: 17/08/2026		Drawn by: R. Green		CONTRA FLOW LTD.			
Sign Face		Road Type Various		Client Details : Traffic Management Proposal on behalf of Hillside Outside		Talla Decent Road closed at 0630 Move closure to the side at 0730		Checked by: R. Nesbitt		Revision: Rev 1		Scale: N.T.S.					
Traffic Cone		Road Width Various						Drawing No: HSOS/TOTB2026A708CAPPERCLEUGH/013		Road Speed		Permanent Signals Affected?		Y/N N			
Pedestrian Barrier		Longitudinal Safety Zone N/A		Site Details : Tour O The Borders - Cycle Event A708 Cappercleugh		No.		Revision		Date		Various		Pedestrian Crossing Affected?		Y/N N	
Kerb Ramp		Sideways Safety Zone N/A												Bus Stop (s) Affected?		Y/N N	
Traffic Signal Head		Taper Length (If applicable) N/A															
Pedestrian Signal Head		Remaining Road Width N/A															
Working Area		Distance to First Sign 150yds															
Parking Restriction		Traffic Management Notes: 1. All temporary traffic management shall be in accordance with Chapter 8 of the Traffic Signs Manual 2009. 2. All temporary traffic management shall be in accordance with the Traffic Signs Regulations & General Directions 2016. 3. All Temporary Traffic Management shall conform to the Safety at Street Works & Road Works, A Code of Practice 2013. 4. All Temporary Traffic Management Signs should be located 450mm, minimum from the kerb face. 5. All Temporary Traffic Management sign locations are indicative and are subject to on site approval from the Person in Charge.														CONTRAFLOW LTD 1 WARDPARK ROAD WARDPARK SOUTH INDUSTRIAL ESTATE CUMBERNAULD G67 3EX Tel. 01236 862 400 Fax. 01236 862 402 Setting the standard for safety, service & support	