


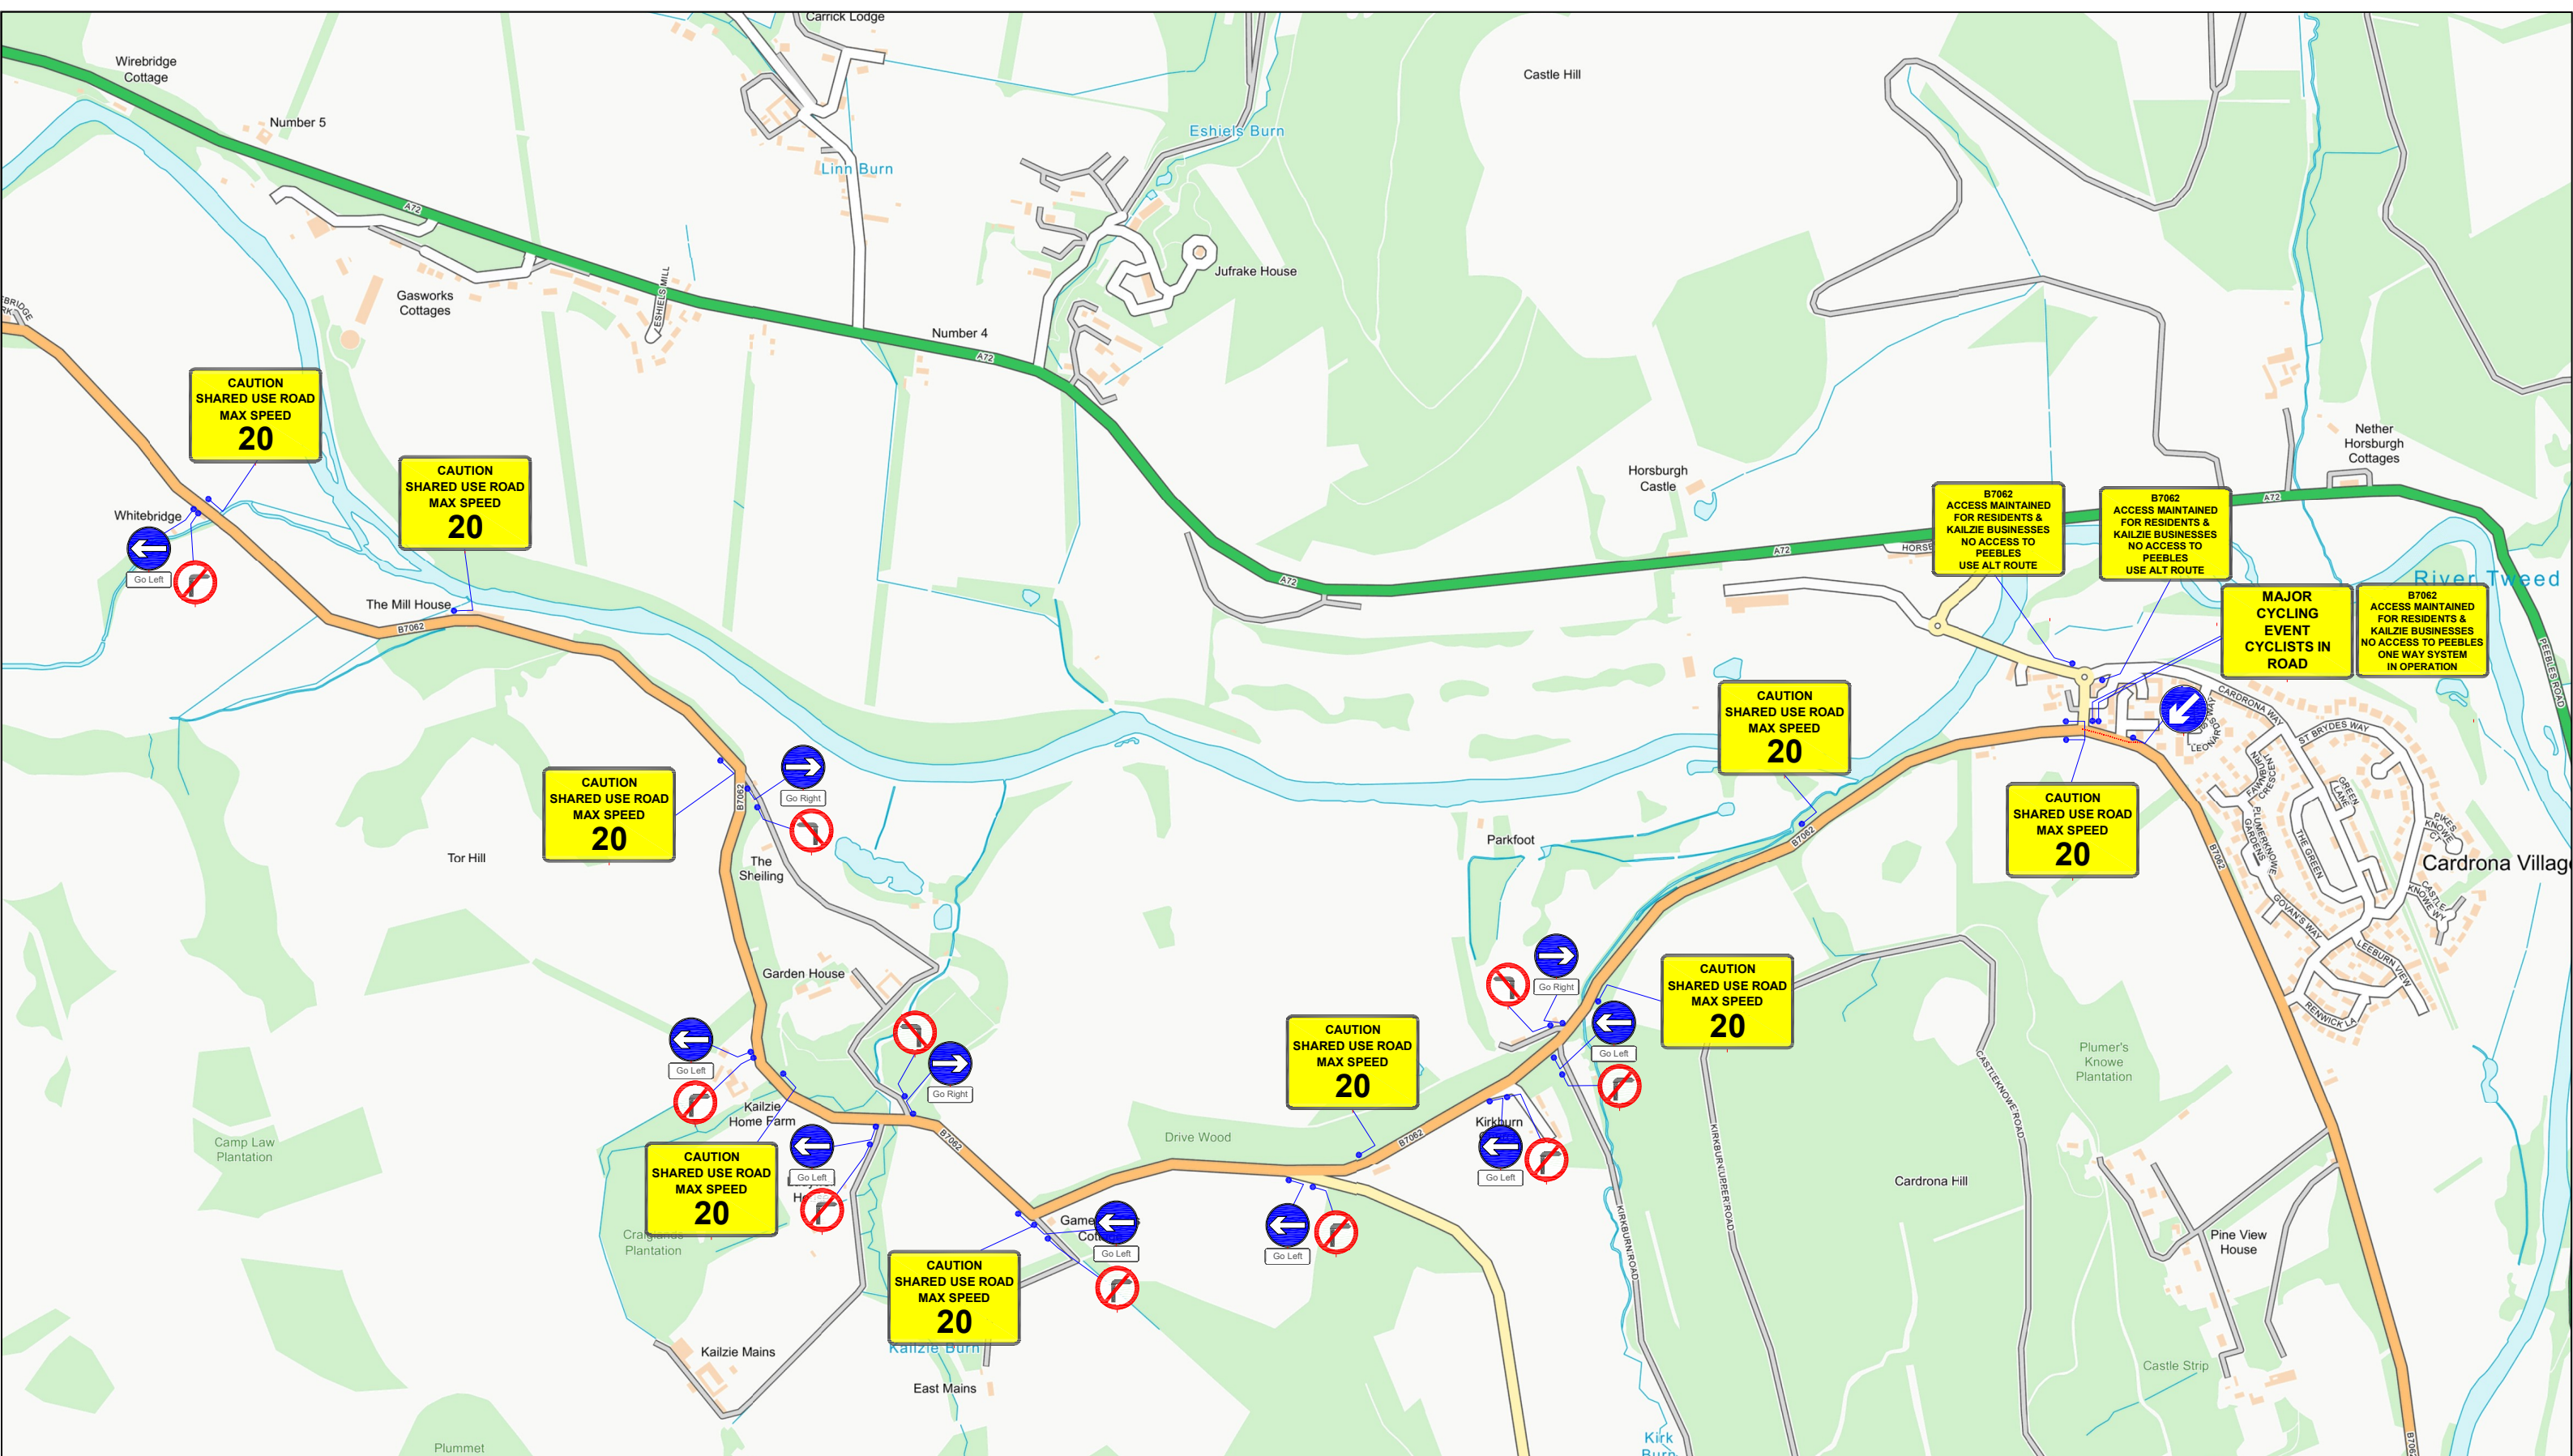

KEY :		Design Parameters		TM No. : TM031702		Notes :			Designed by: R. Green		Date: 14/08/2026		Drawn by: R. Green		CONTRAFLOW LTD.												
Sign Face		Road Type Various		Client Details : Traffic Management Proposal on behalf of Hillside Outside					Checked by: R. Nesbitt		Revision: Rev 1		Scale: N.T.S.														
Traffic Cone		Speed Limit Various							Drawing No: HSOS/TOTB2026CARDRONAPEEBLES/017																		
Pedestrian Barrier		Road Width Various																									
Kerb Ramp		Longitudinal Safety Zone Various		Site Details : Tour O The Borders - Cycle Event Cardrona to Peebles 0845 - 1515		Road Speed		Permanent Signals Affected?		Y/N N		CONTRAFLOW LTD 1 WARDPARK ROAD WARDPARK SOUTH INDUSTRIAL ESTATE CUMBERNAULD G67 3EX Tel. 01236 862 400 Fax. 01236 862 402 Setting the standard for safety, service & support															
Traffic Signal Head		Sideways Safety Zone Various				<table><tr><td>No.</td><td>Revision</td><td>Date</td></tr><tr><td> </td><td> </td><td> </td></tr><tr><td> </td><td> </td><td> </td></tr><tr><td> </td><td> </td><td> </td></tr></table>		No.	Revision	Date												Various		Pedestrian Crossing Affected?		Y/N N	
No.	Revision	Date																									
Pedestrian Signal Head		Remaining Road Width Various		Bus Stop (s) Affected?		Y/N N																					
Working Area		Distance to First Sign Various																									
Parking Restriction		Traffic Management Notes: 1. All temporary traffic management shall be in accordance with Chapter 8 of the Traffic Signs Manual 2009. 2. All temporary traffic management shall be in accordance with the Traffic Signs Regulations & General Directions 2016. 3. All Temporary Traffic Management shall conform to the Safety at Street Works & Road Works, A Code of Practice 2013. 4. All Temporary Traffic Management Signs should be located 450mm, minimum from the kerb face. 5. All Temporary Traffic Management sign locations are indicative and are subject to on site approval from the Person in Charge.																									