


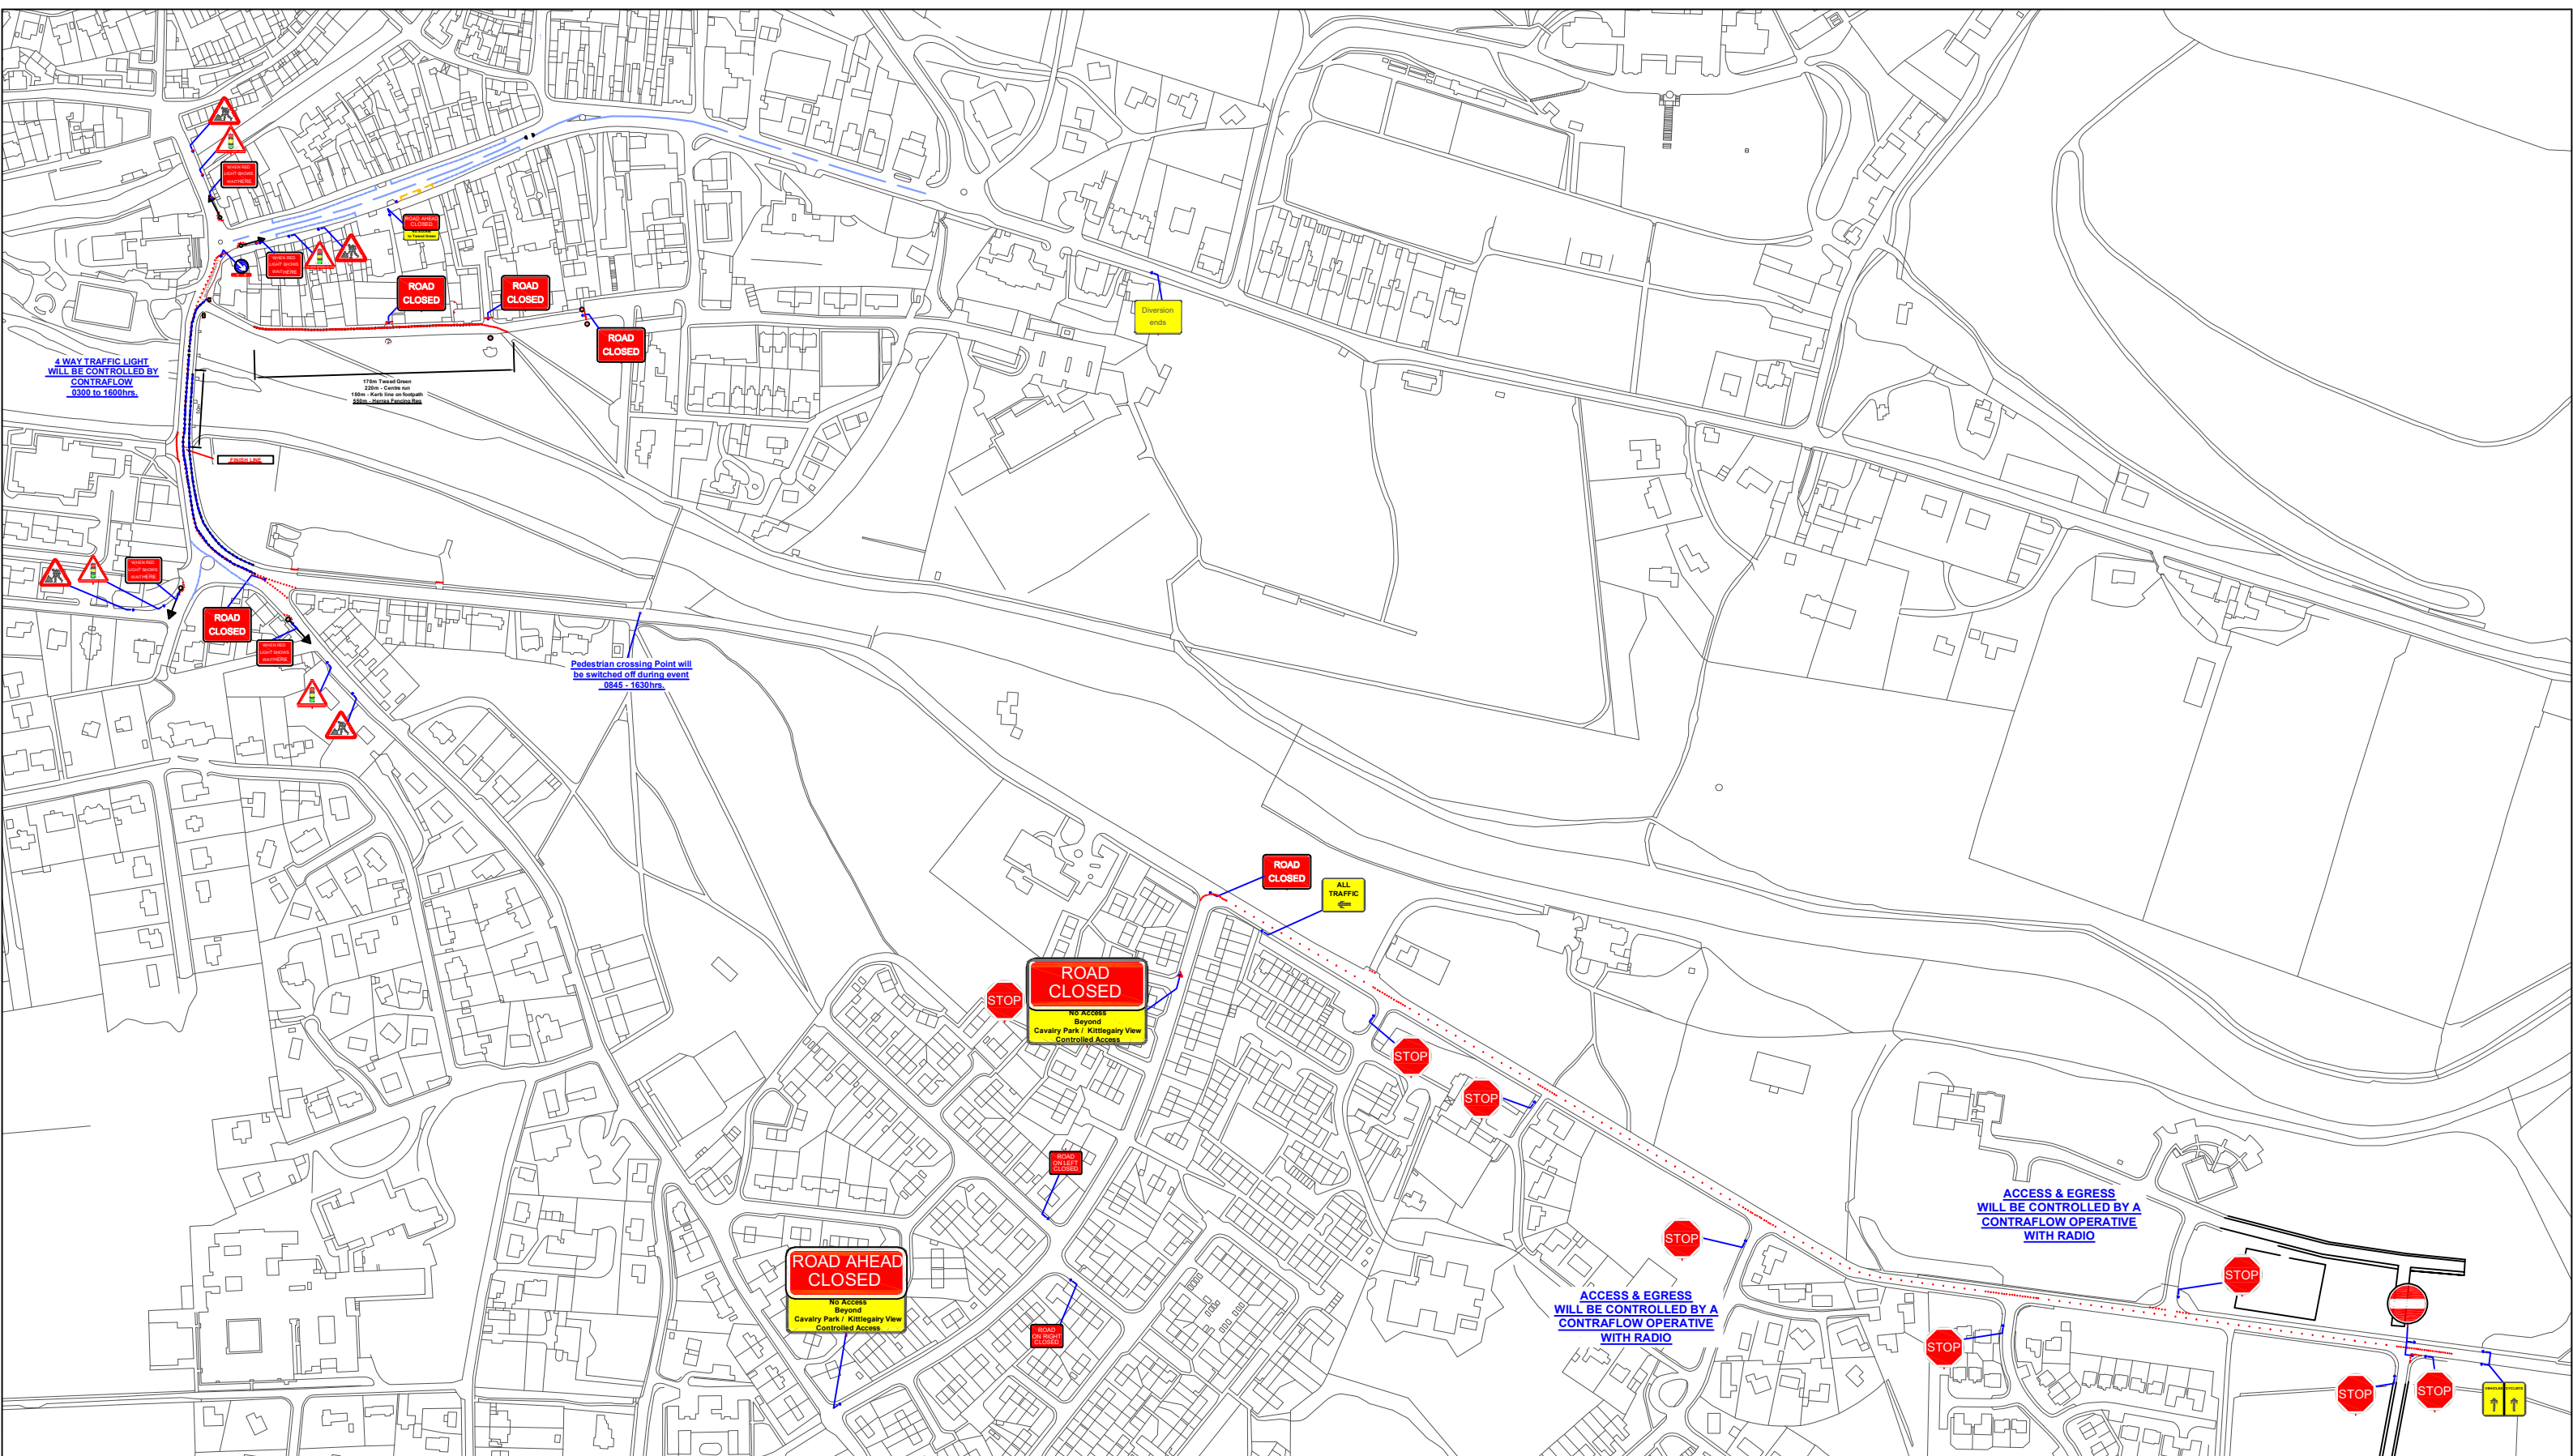

KEY :		Design Parameters		TM No. : TM031702		Notes :		Designed by: R. Green		Date: 10/08/2026		Drawn by: R. Green		CONTRAFLOW LTD.																			
Sign Face		Road Type Various		Client Details : Traffic Management Proposal on behalf of Hillside Outside				Checked by: R. Nesbitt		Revision:		Scale: N.T.S.																					
Traffic Cone		Speed Limit Various						Drawing No: HSOS/TOTB2026HIGHSTFINISHLINE/005																									
Pedestrian Barrier		Road Width Various																															
Kerb Ramp		Longitudinal Safety Zone Various		Site Details : Tour O The Borders - Cycle Event 4 way tll's High Street + Controlled Access - Peebles Finish Line		<table><tr><td>No.</td><td>Revision</td><td>Date</td></tr><tr><td></td><td></td><td></td></tr><tr><td></td><td></td><td></td></tr><tr><td></td><td></td><td></td></tr><tr><td></td><td></td><td></td></tr><tr><td></td><td></td><td></td></tr></table>		No.	Revision	Date																Road Speed		Permanent Signals Affected?		Y/N N		CONTRAFLOW LTD 1 WARDPARK ROAD WARDPARK SOUTH INDUSTRIAL ESTATE CUMBERNAULD G67 3EX Tel. 01236 862 400 Fax. 01236 862 402 Setting the standard for safety, service & support	
No.	Revision	Date																															
Traffic Signal Head		Sideways Safety Zone Various		Pedestrian Crossing Affected?		Y/N N																											
Pedestrian Signal Head		Taper Length (If applicable) Various		Bus Stop (s) Affected?		Y/N N																											
Working Area		Remaining Road Width Various		Various																													
Parking Restriction		Distance to First Sign Various																															
		Traffic Management Notes: 1. All temporary traffic management shall be in accordance with Chapter 8 of the Traffic Signs Manual 2009. 2. All temporary traffic management shall be in accordance with the Traffic Signs Regulations & General Directions 2016. 3. All Temporary Traffic Management shall conform to the Safety at Street Works & Road Works, A Code of Practice 2013. 4. All Temporary Traffic Management Signs should be located 450mm, minimum from the kerb face. 5. All Temporary Traffic Management sign locations are indicative and are subject to on site approval from the Person in Charge.																															