
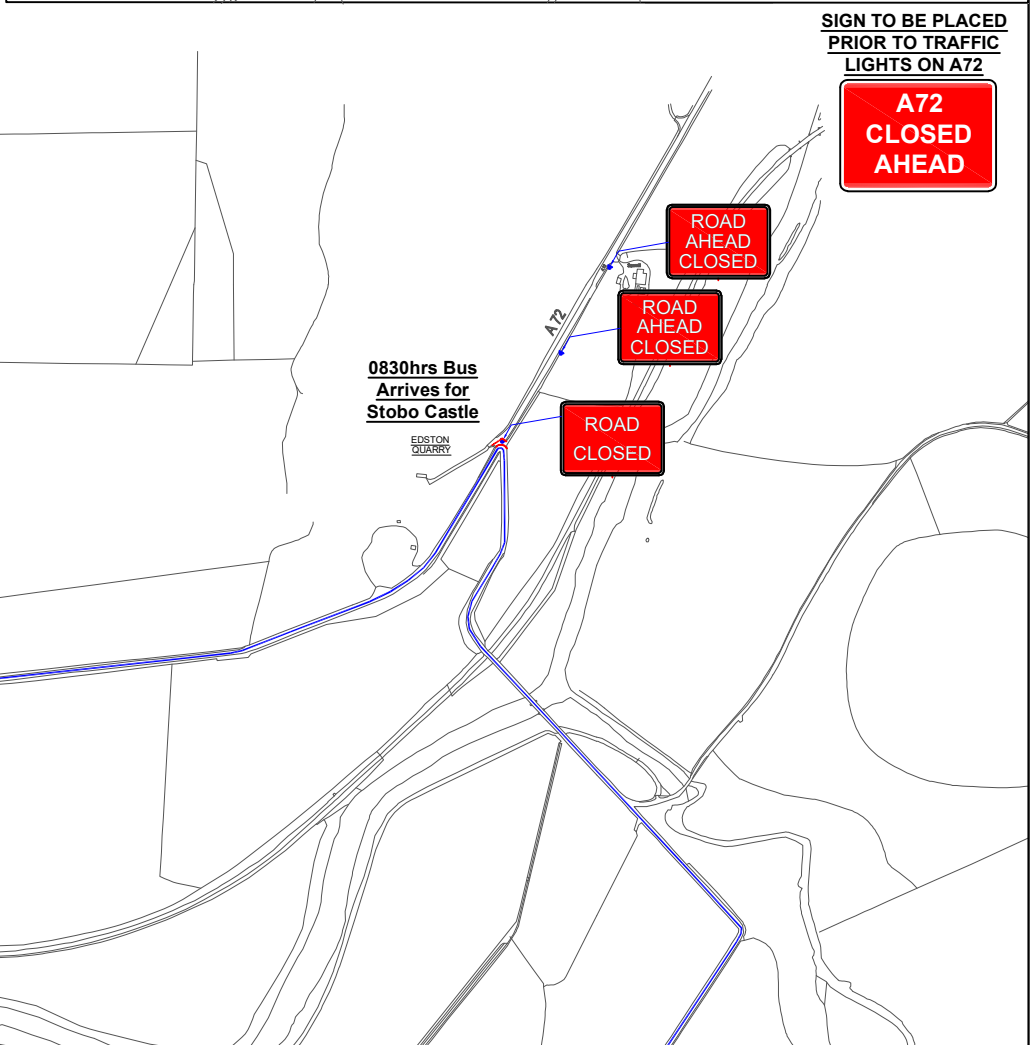
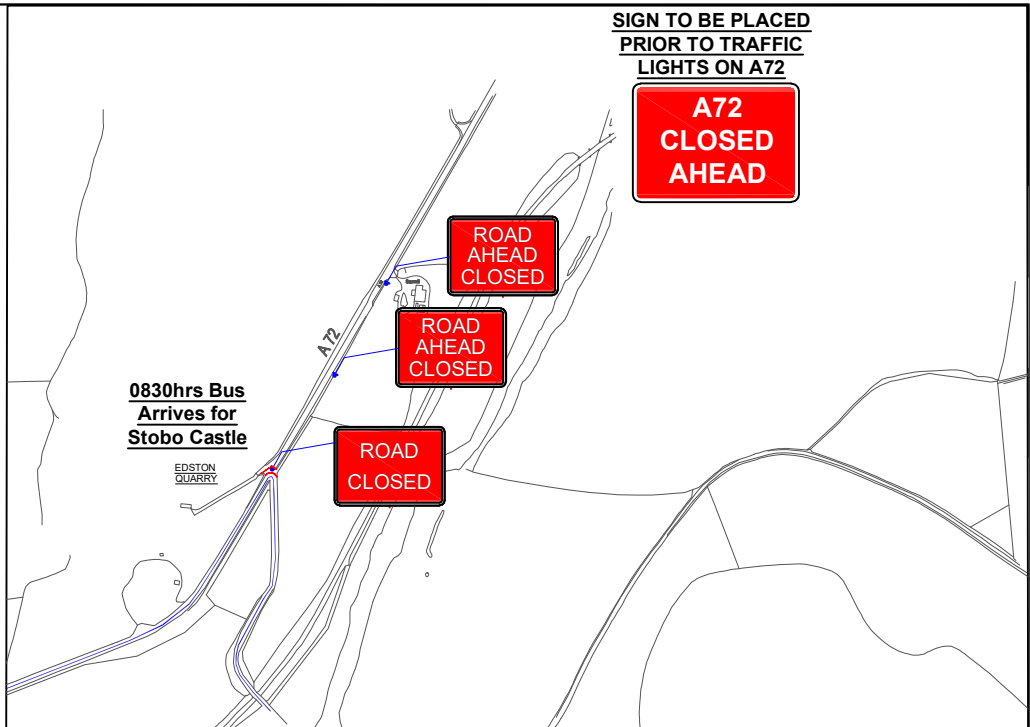


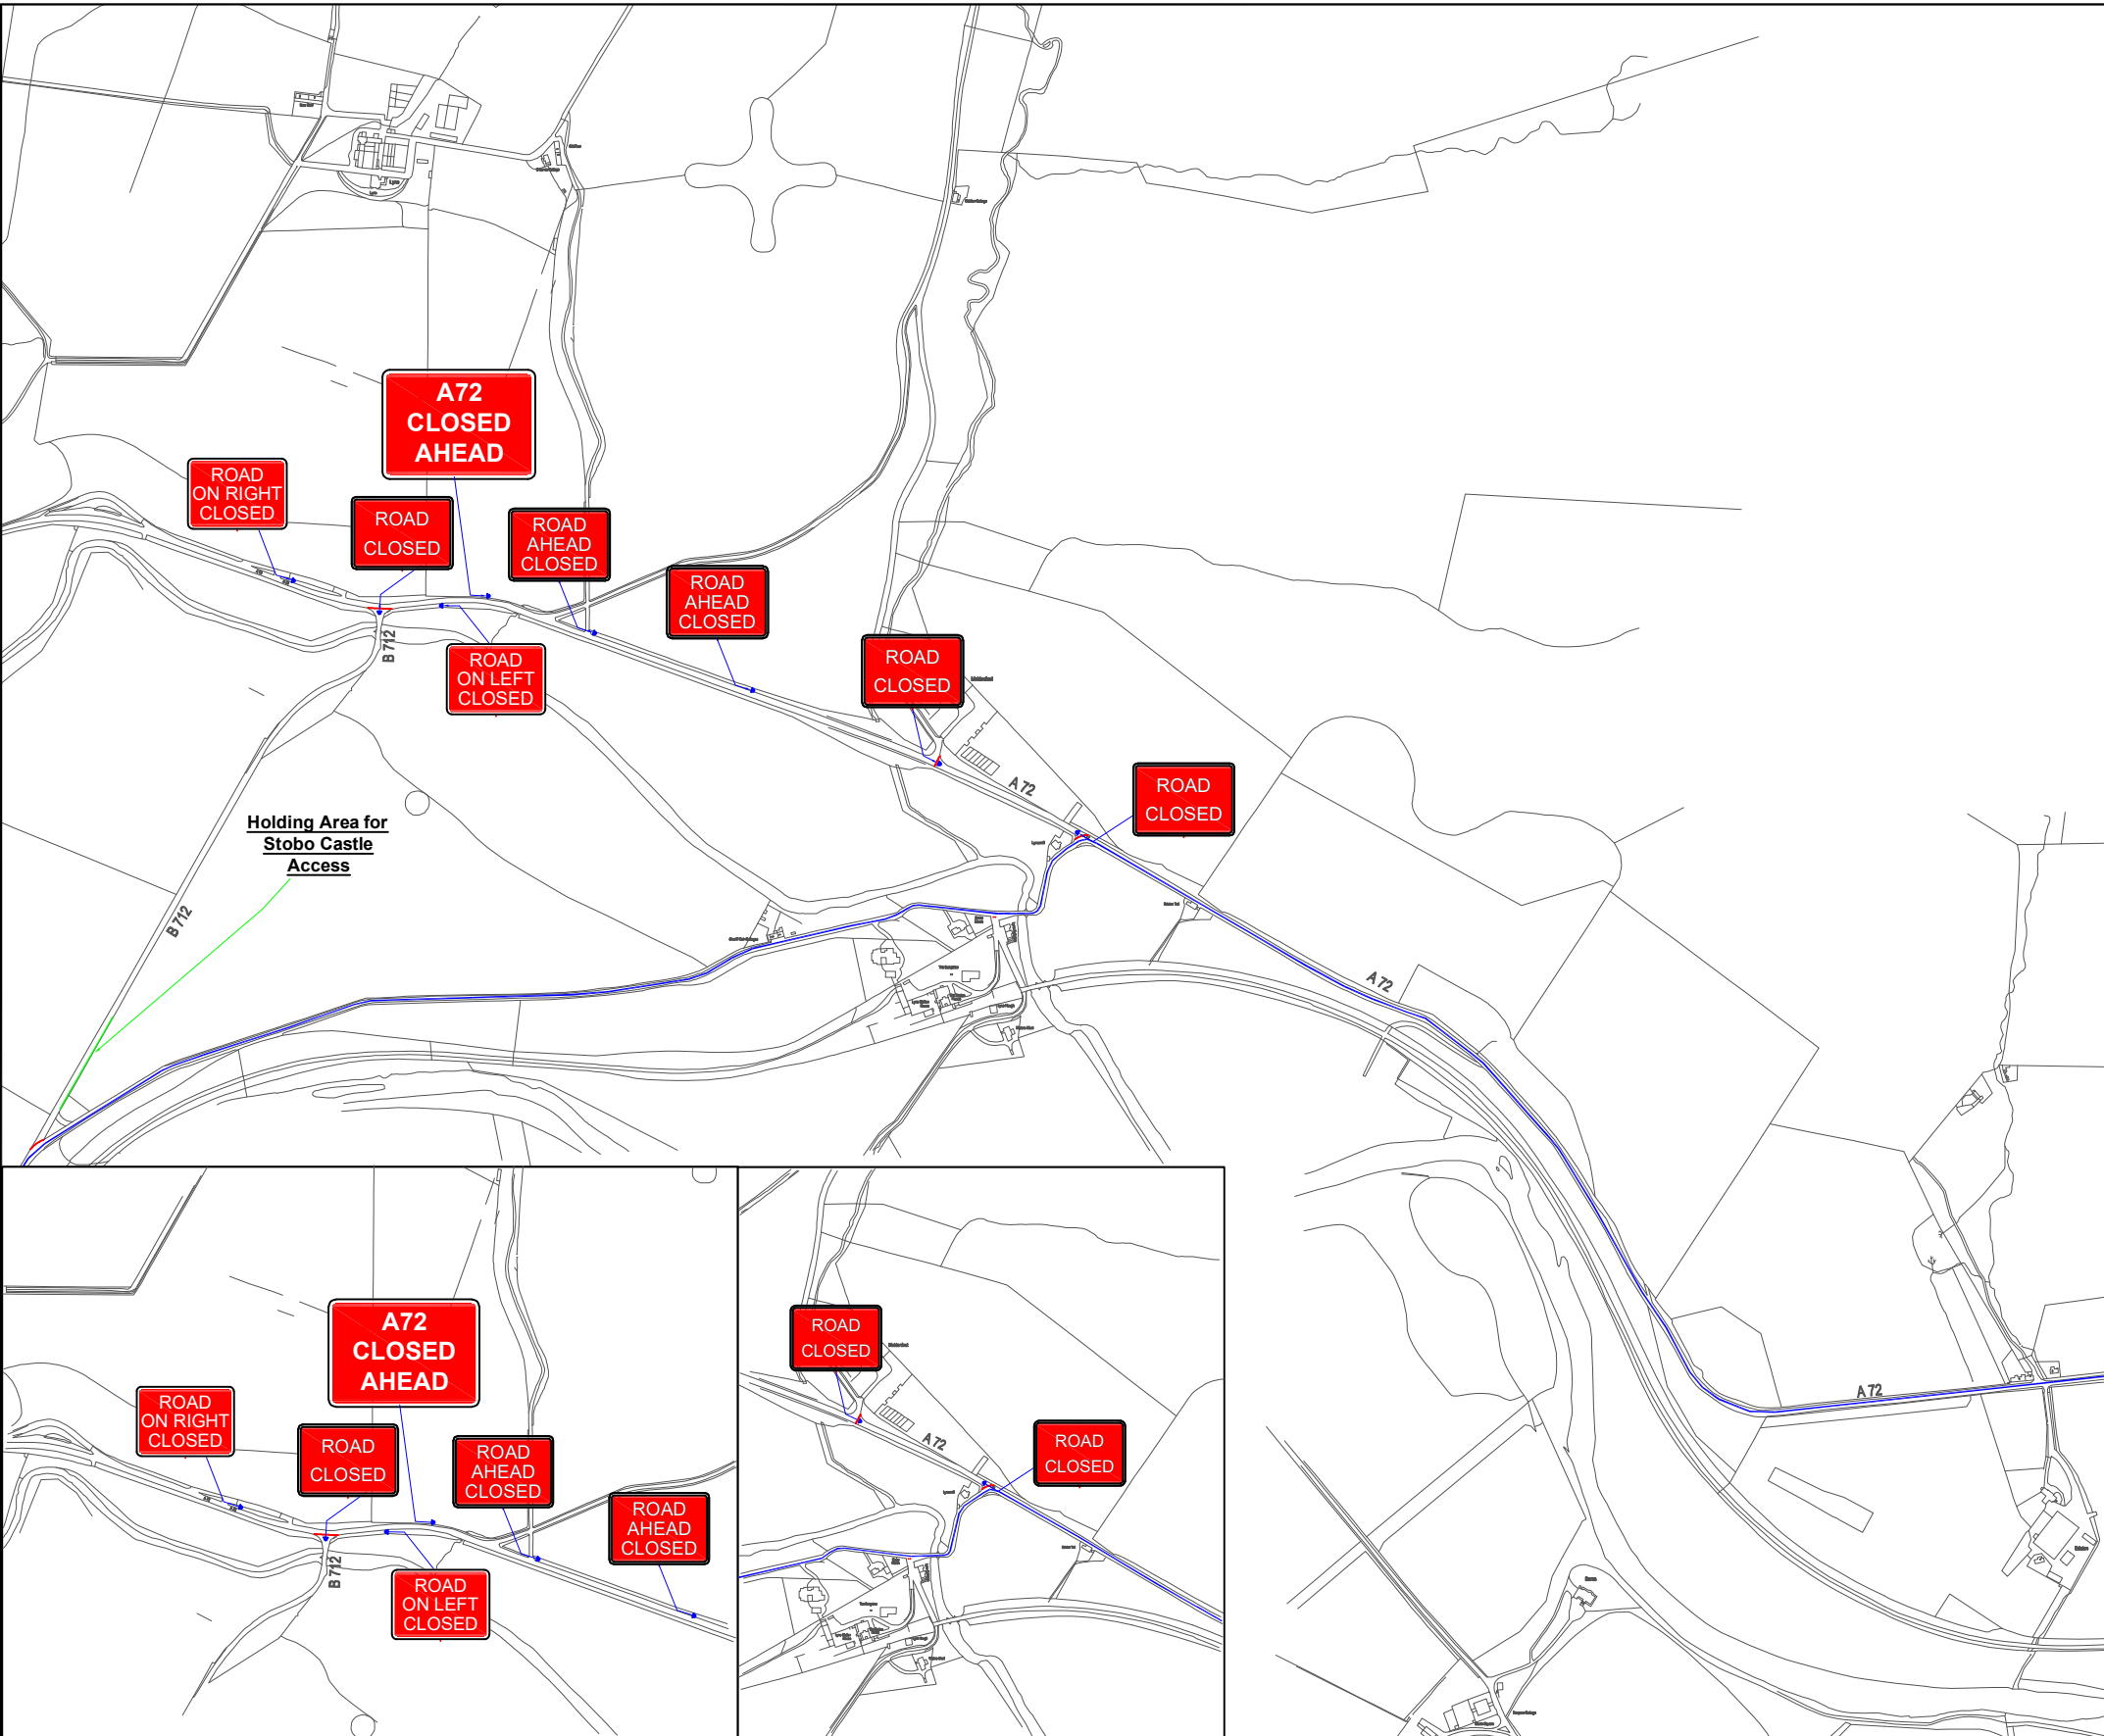

KEY :	
	Sign Face
	Traffic Cone
	Pedestrian Barrier
	Kerb Ramp
	Traffic Signal Head
	Pedestrian Signal Head
	Working Area
	Parking Restriction

Design Parameters	
Road Type	Various
Speed Limit	Various
Road Width	Various
Longitudinal Safety Zone	Various
Sideways Safety Zone	Various
Taper Length (If applicable)	Various
Remaining Road Width	Various
Distance to First Sign	Various
Traffic Management Notes: 1. All temporary traffic management shall be in accordance with Chapter 8 of the Traffic Signs Manual 2009. 2. All temporary traffic management shall be in accordance with the Traffic Signs Regulations & General Directions 2016. 3. All Temporary Traffic Management shall conform to the Safety at Street Works & Road Works, A Code of Practice 2013. 4. All Temporary Traffic Management Signs should be located 450mm, minimum from the kerb face. 5. All Temporary Traffic Management sign locations are indicative and are subject to on site approval from the Person in Charge.	

TM No. : TM031702
Client Details : Traffic Management Proposal on behalf of Hillside Outside
Site Details : Tour O The Borders - Cycle Event 2026 A72 Lyne Station Road Closure 0605 - 0835

Notes :		
No.	Revision	Date

Designed by: R. Green	Date: 10/08/2025	Drawn by: R. Green
Checked by: R. Nesbitt	Revision:	Scale: N.T.S.
Drawing No: HSOS/TOTB2026A72&B712/007		
Road Speed Various		Permanent Signals Affected? Y/N N Pedestrian Crossing Affected? Y/N N Bus Stop (s) Affected? Y/N N

CONTRA

FLOW LTD.

CONTRAFLOW LTD
1 WARDPARK ROAD
WARDPARK SOUTH INDUSTRIAL ESTATE
CUMBERNAULD G67 3EX
Tel. 01236 862 400
Fax. 01236 862 402
Setting the standard for safety, service & support