


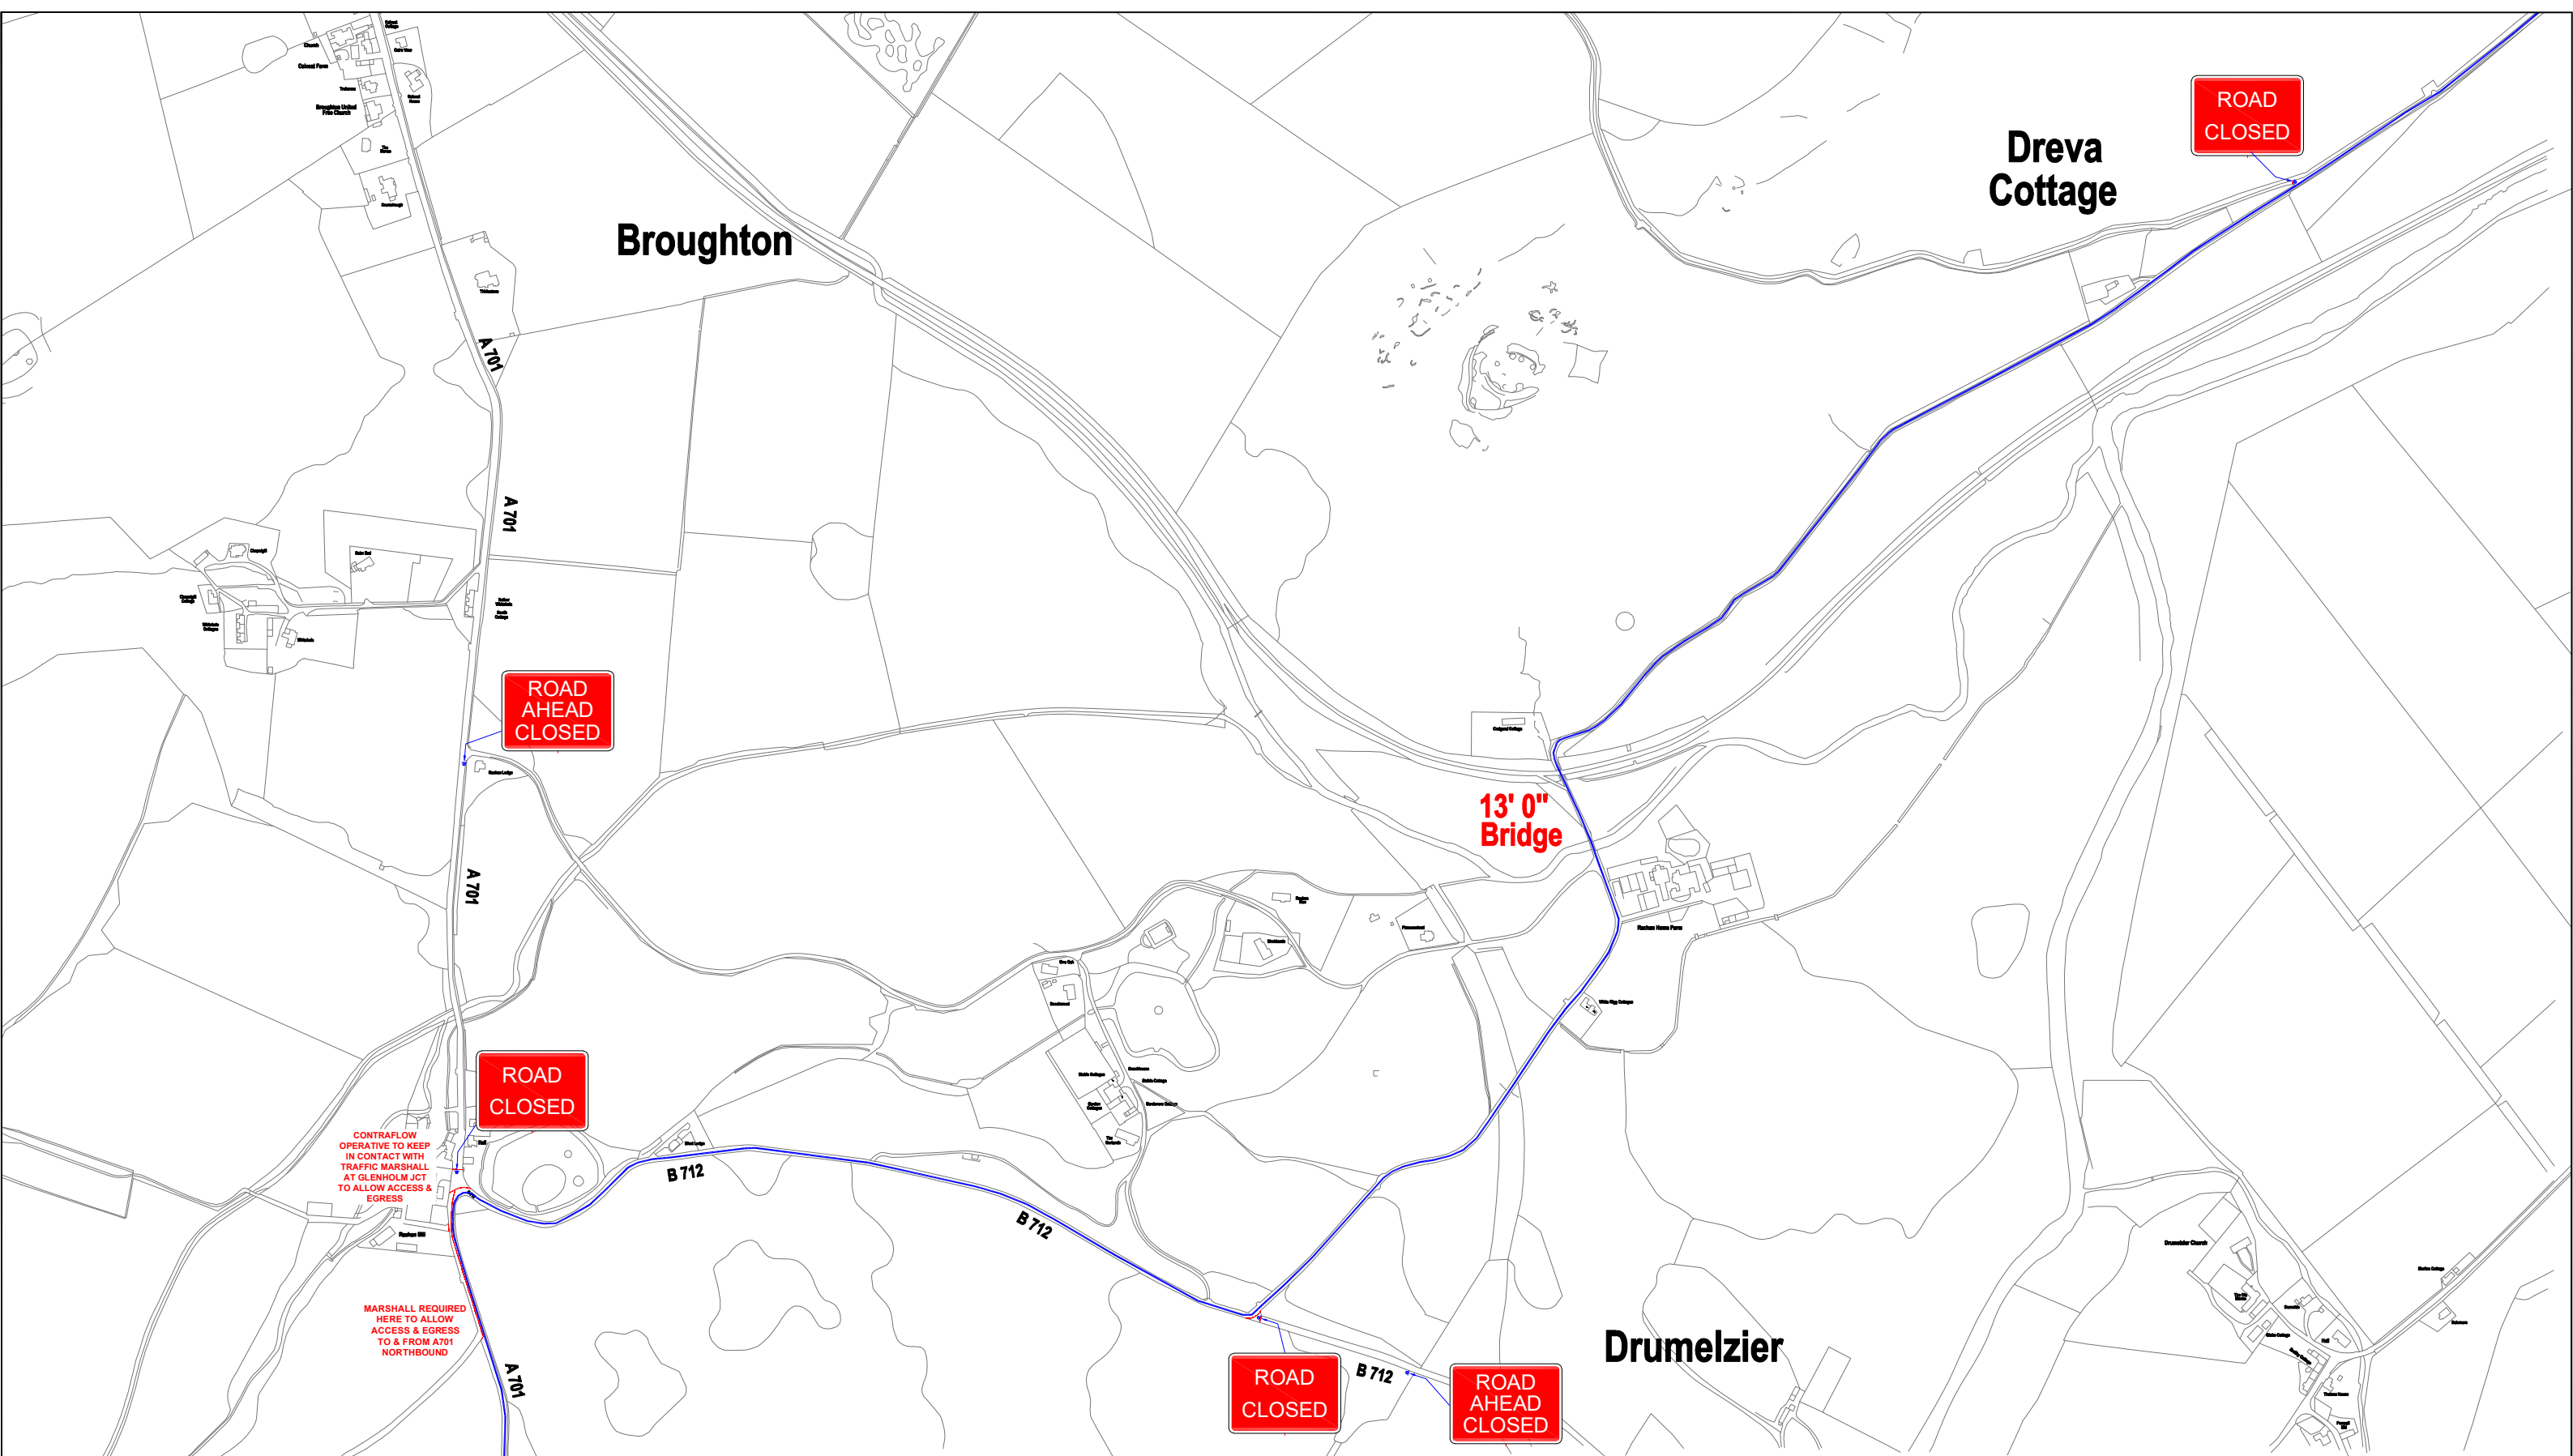

KEY :		Design Parameters		TM No. : TM031702		Notes : B712 Road Closure - 0630 - 0925 A701 Road Closure - 0630 - 1015		Designed by: R. Green		Date: 10/08/2026		Drawn by: R. Green		CONTRAFLOW LTD.	
		Road Type	Various	Client Details : Traffic Management Proposal on behalf of Hillside Outside				Checked by: R. Nesbitt		Revision:		Scale: N.T.S.			
● Sign Face		Speed Limit	Various					Site Details : Tour O The Borders - Cycle Event 2026 B712 & A701 Dreva / Drumelzier		Drawing No: HSOS/TOTB2026B712&A701/008				CONTRAFLOW LTD 1 WARDPARK ROAD WARDPARK SOUTH INDUSTRIAL ESTATE CUMBERNAULD G67 3EX Tel. 01236 862 400 Fax. 01236 862 402 Setting the standard for safety, service & support	
● ● ● Traffic Cone		Road Width	Various	Road Speed						Permanent Signals Affected?		Y/N N			
+ + + Pedestrian Barrier		Longitudinal Safety Zone	Various							Various		Pedestrian Crossing Affected?			
Kerb Ramp		Sideways Safety Zone	Various	Taper Length (If applicable)		Bus Stop (s) Affected?						Y/N N			
Traffic Signal Head		Remaining Road Width	Various			Distance to First Sign		Various		Various					
Pedestrian Signal Head		Distance to First Sign	Various												
Working Area		Traffic Management Notes: 1. All temporary traffic management shall be in accordance with Chapter 8 of the Traffic Signs Manual 2009. 2. All temporary traffic management shall be in accordance with the Traffic Signs Regulations & General Directions 2016. 3. All Temporary Traffic Management shall conform to the Safety at Street Works & Road Works, A Code of Practice 2013. 4. All Temporary Traffic Management Signs should be located 450mm, minimum from the kerb face. 5. All Temporary Traffic Management sign locations are indicative and are subject to on site approval from the Person in Charge.													
Parking Restriction															