

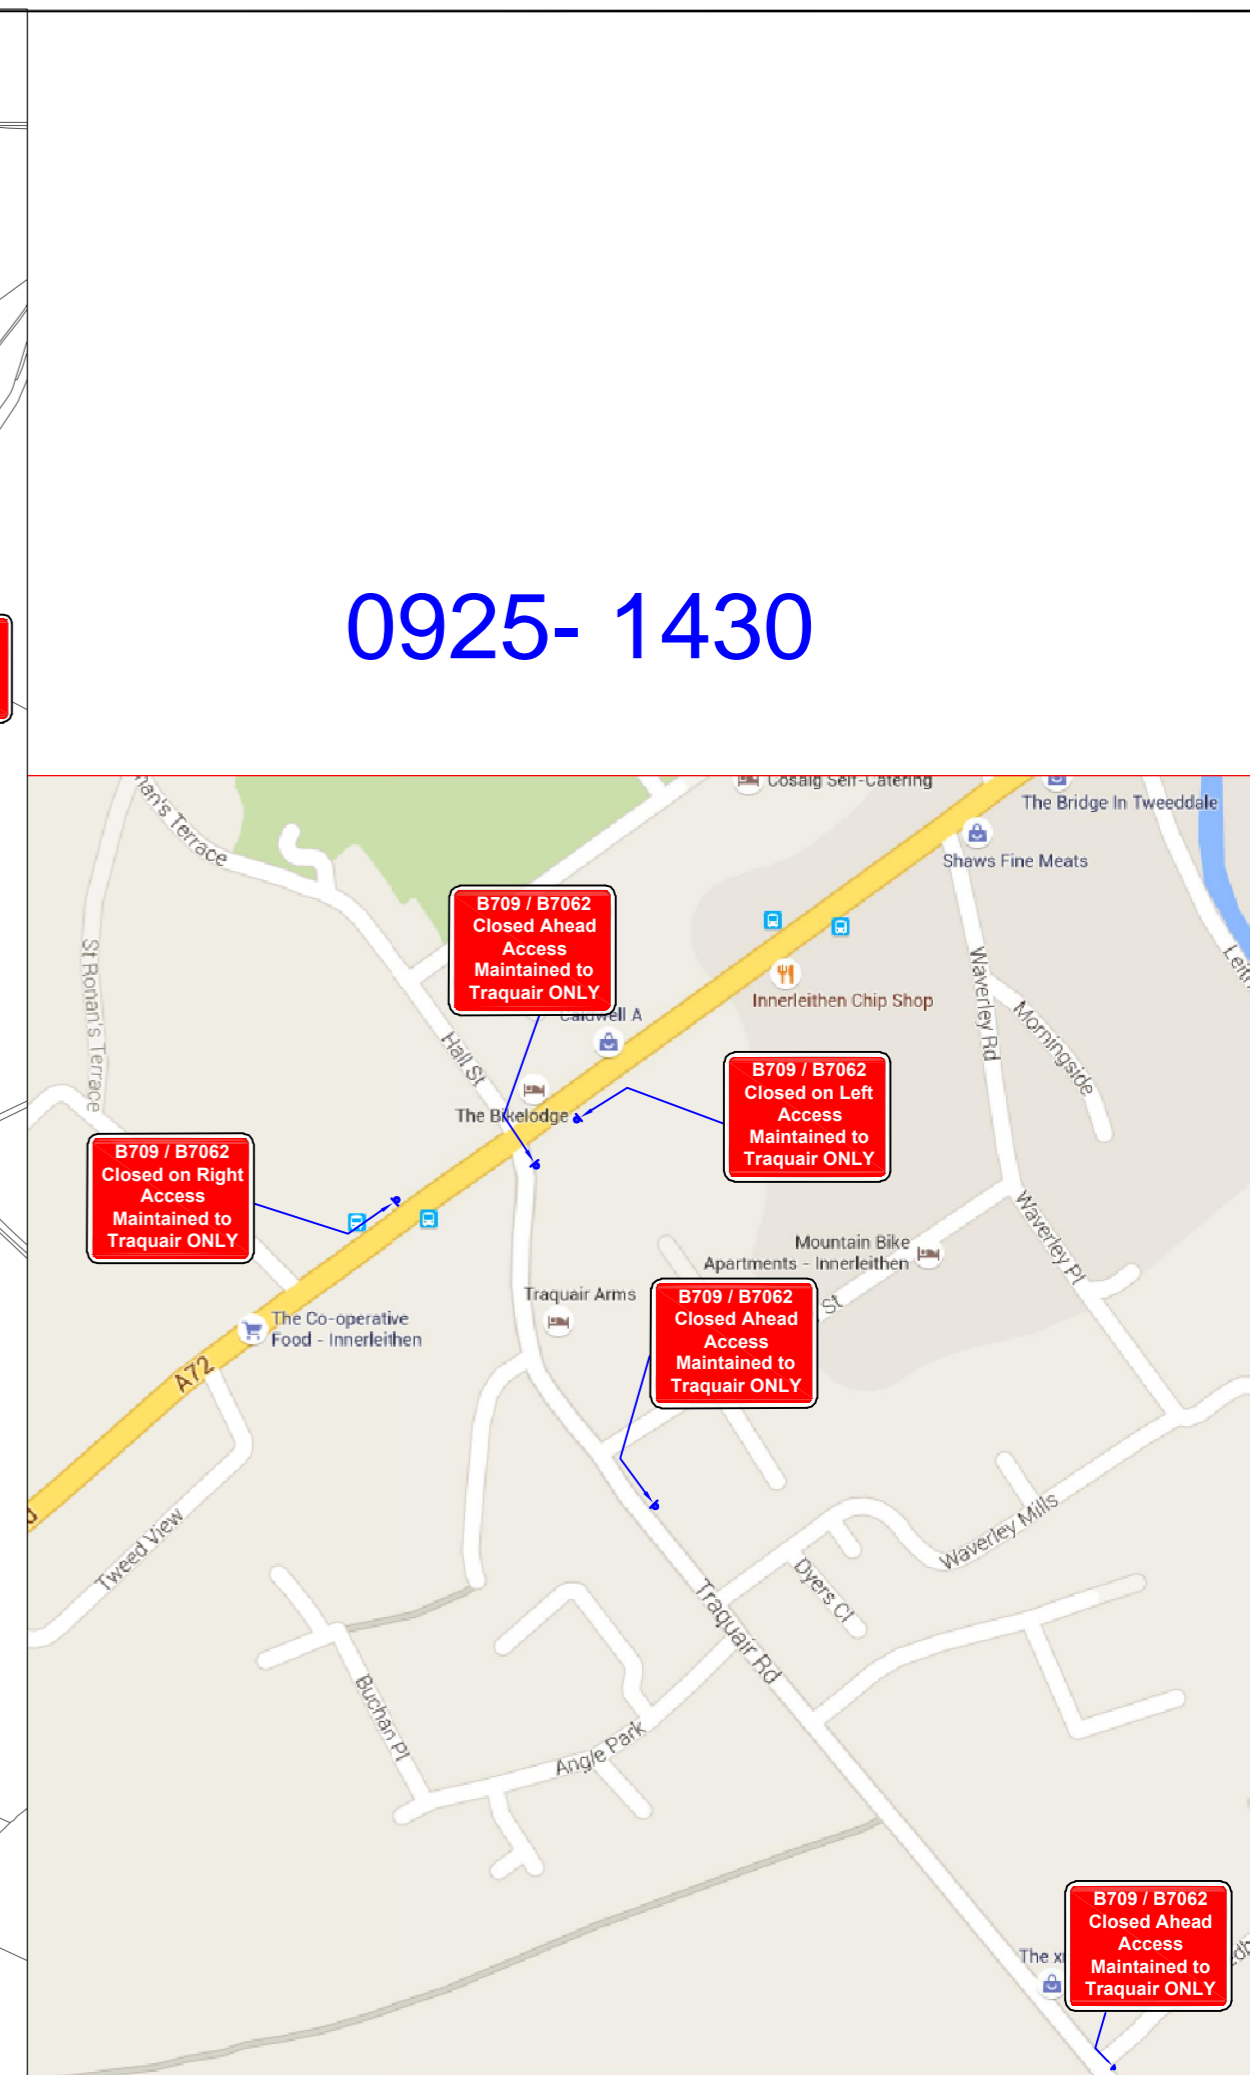


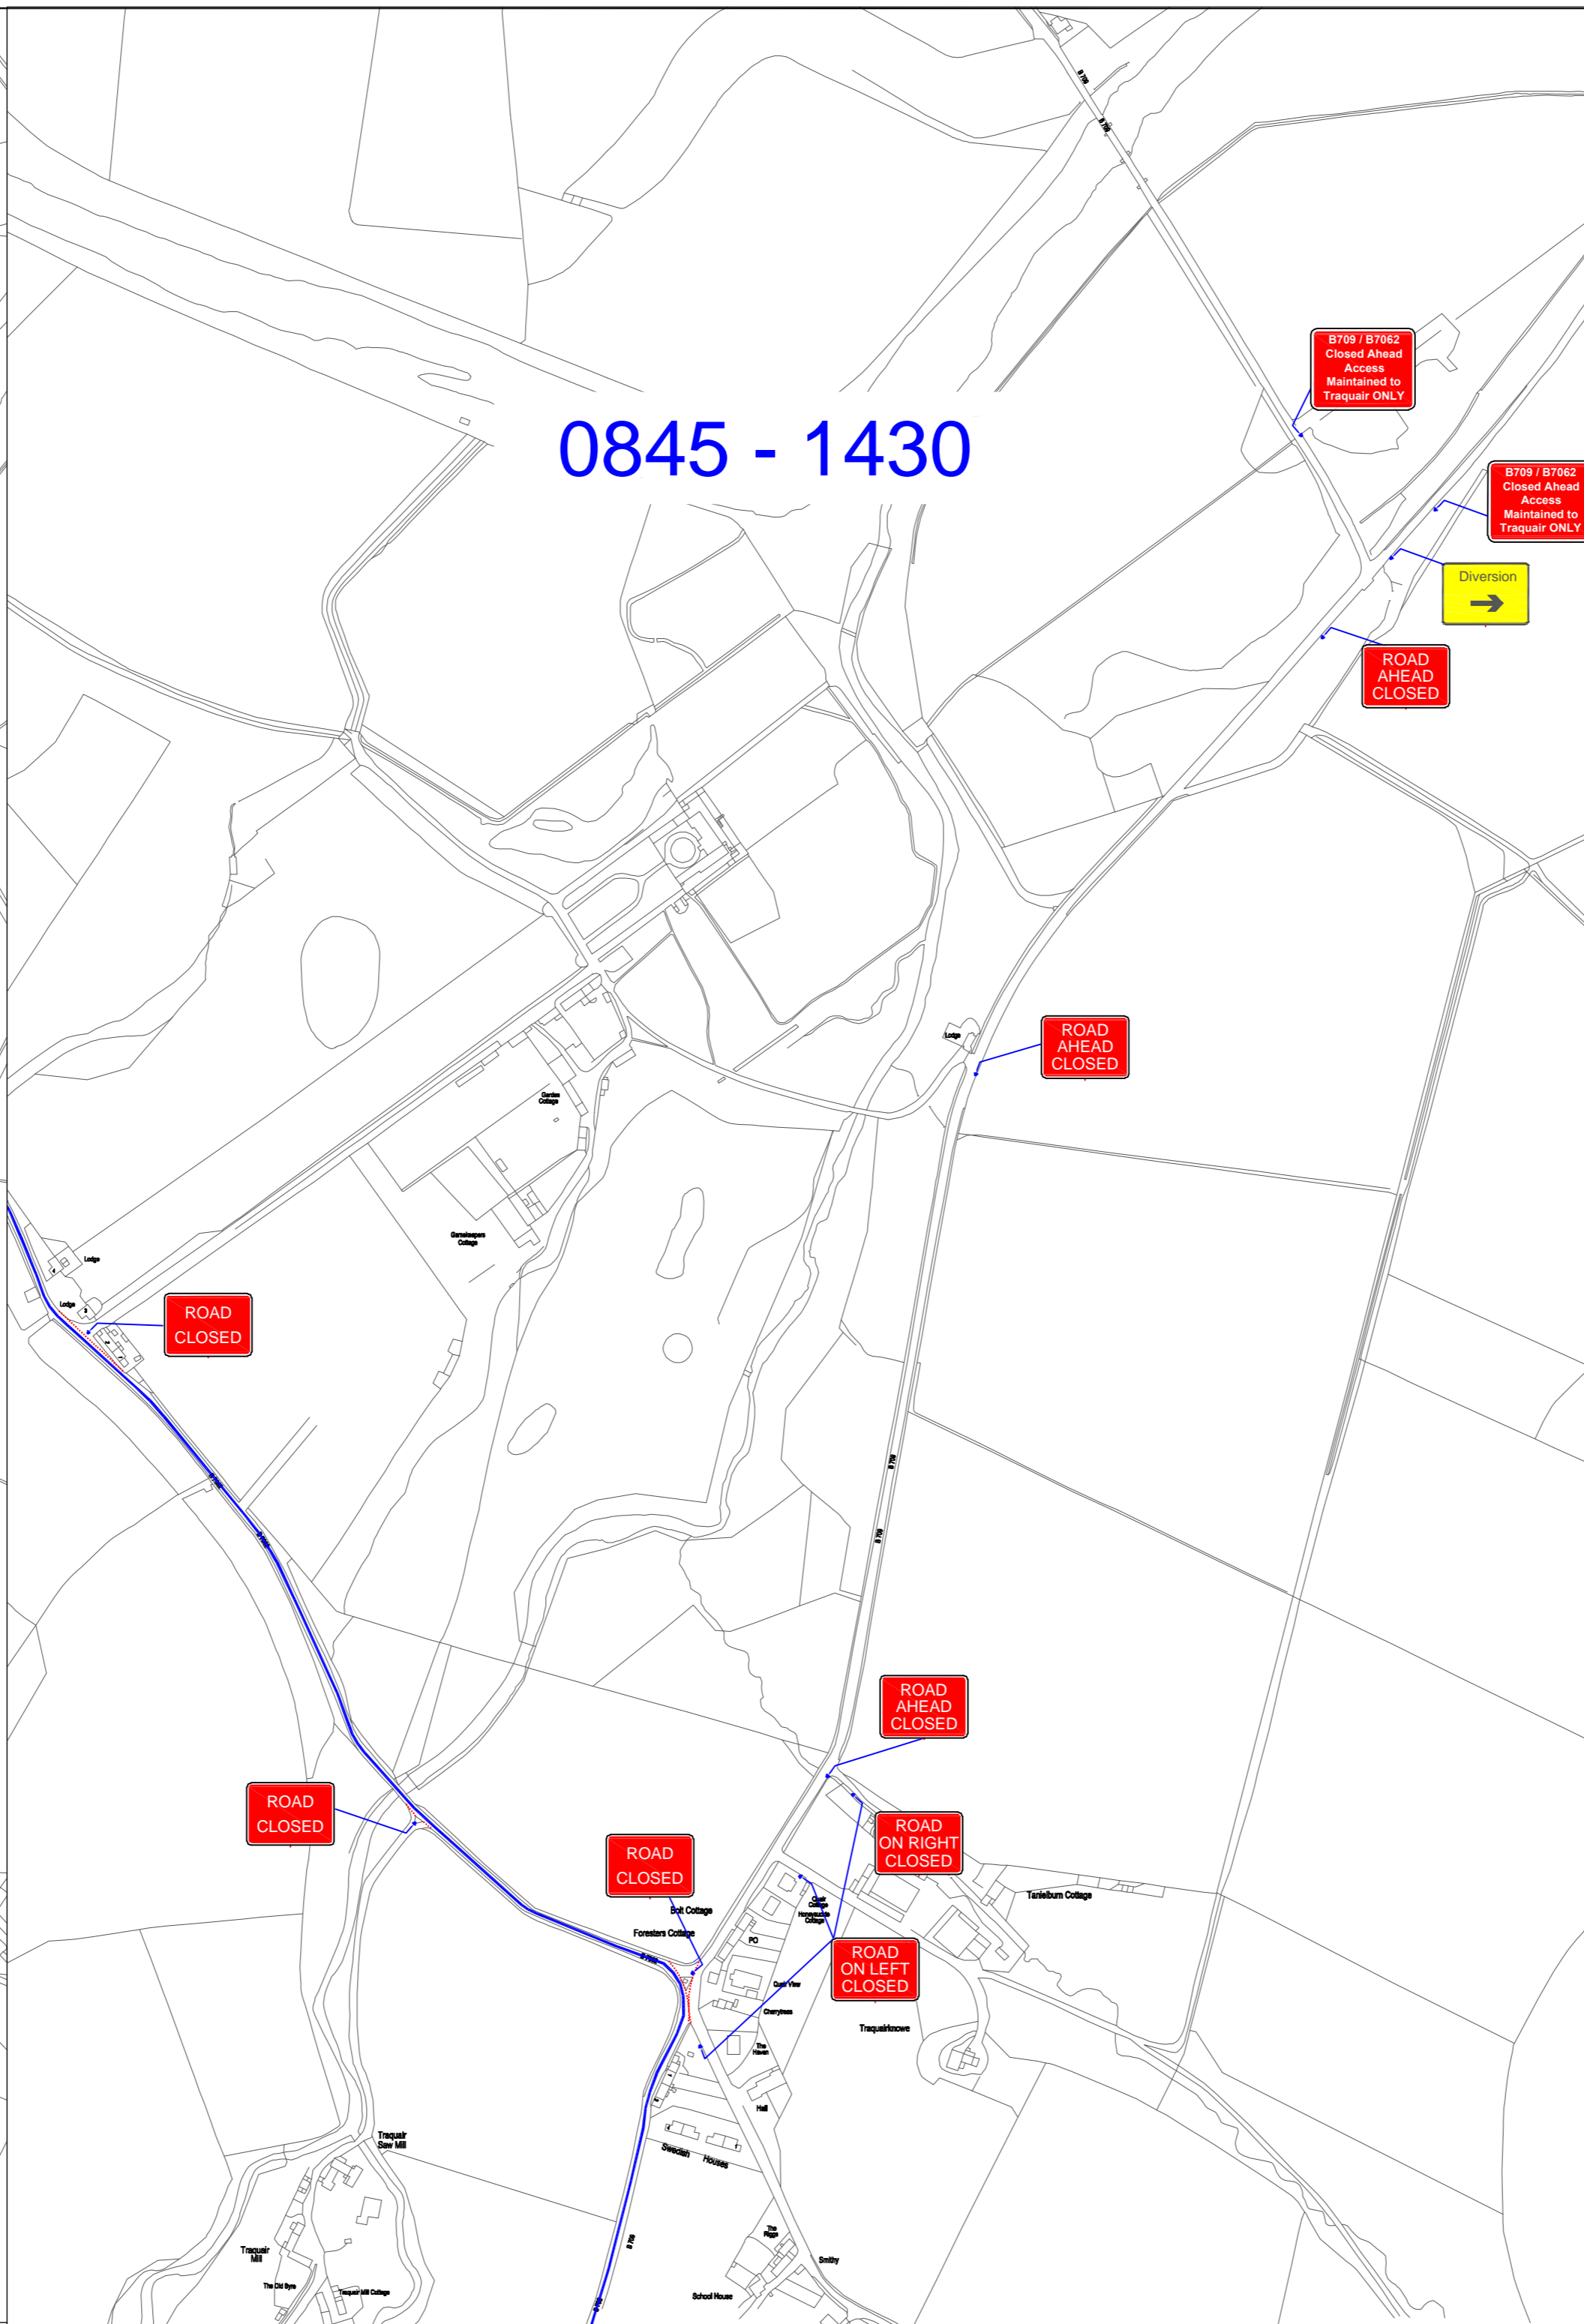

0745 - 0845

0845 - 1430

0925- 1430

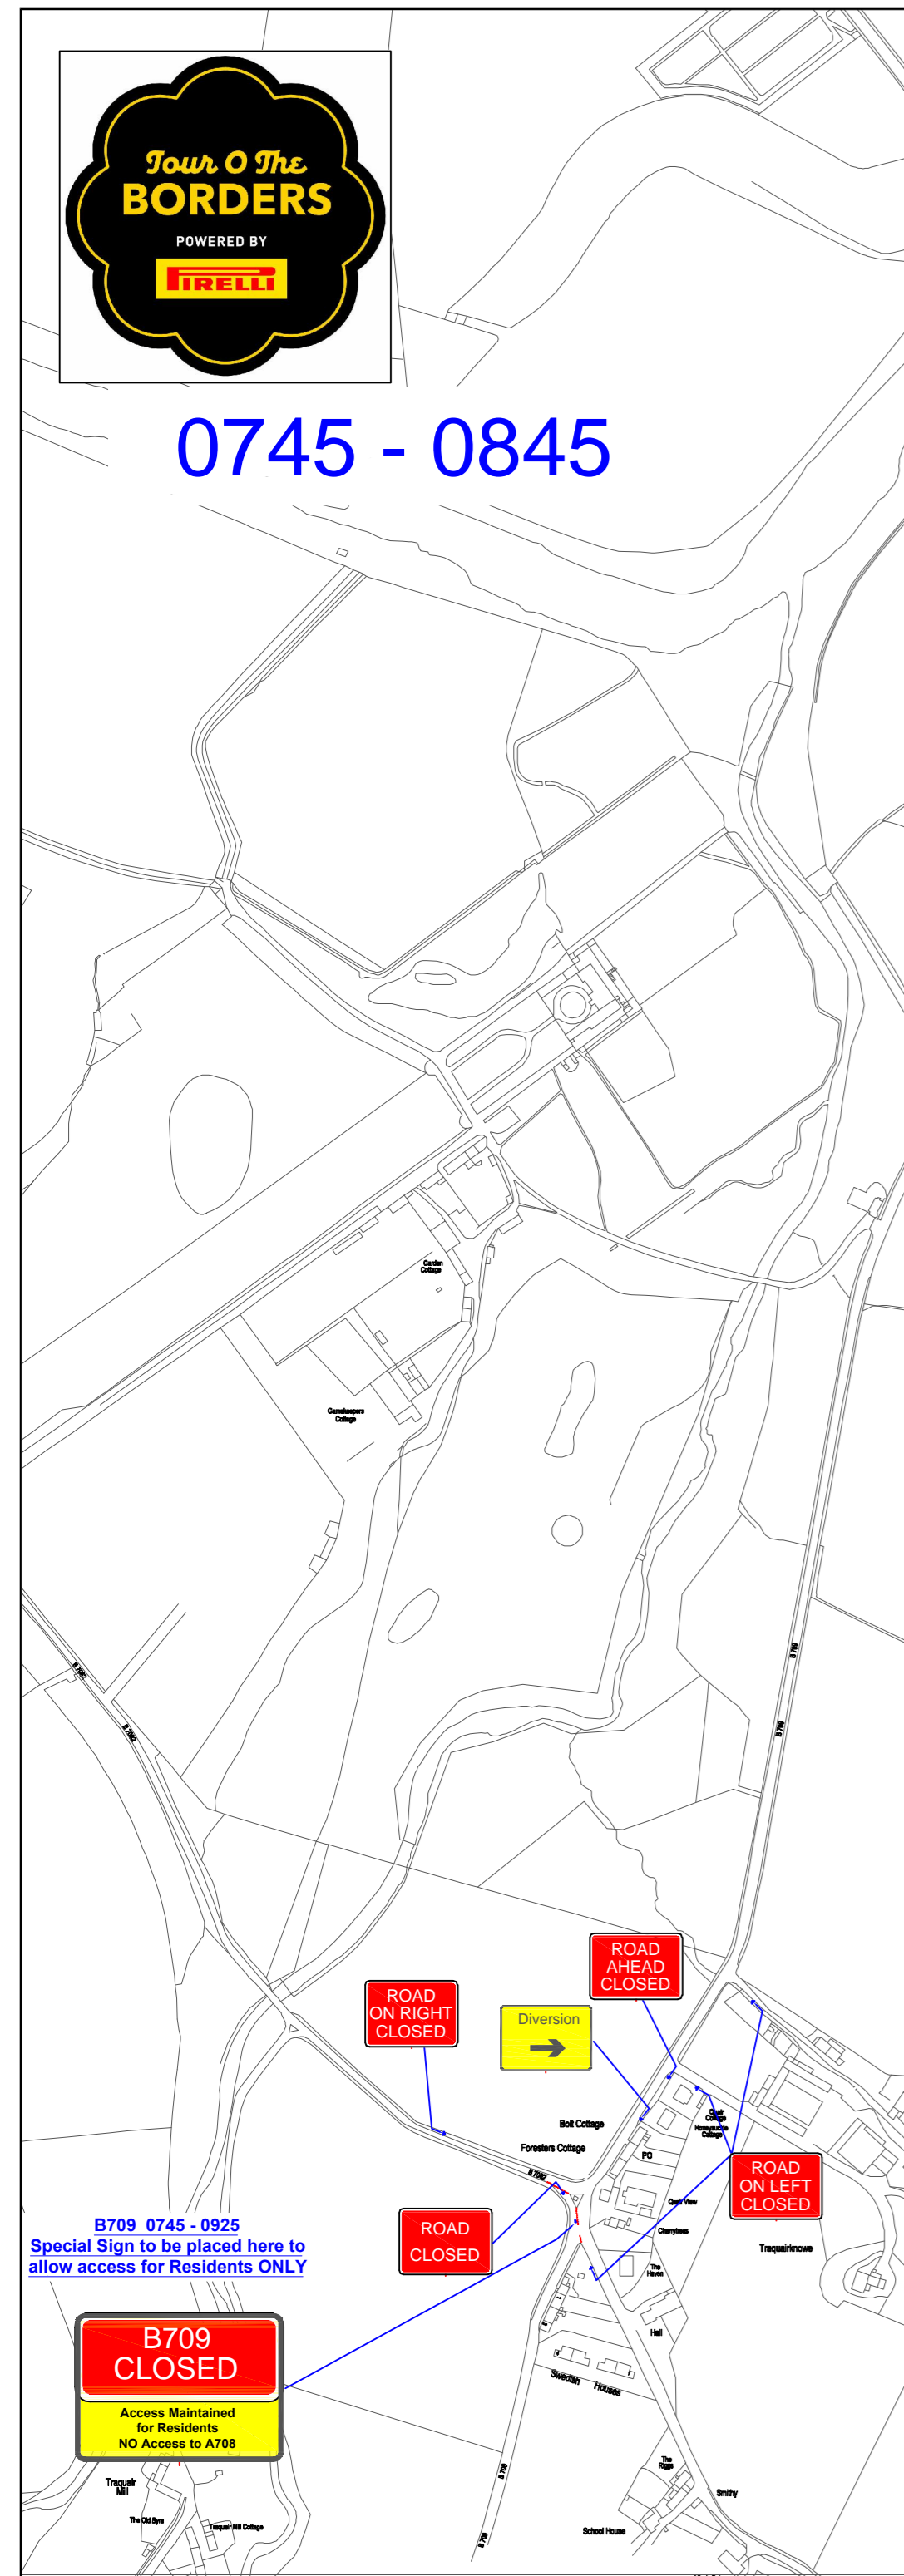

**NOTES:
TOUR O' THE BORDERS**

B709 + B7062
TRAQUAIR
ROAD CLOSURE
0745 - 1430



CONTRAFLOW LTD
1 WARDPARK ROAD
WARDPARK SOUTH INDUSTRIAL ESTATE
CUMBERNAULD G67 3EX
Tel. 01236 862 400
Fax. 01236 862 402

Date: **Aug 19** Scale: **NTS** Drawn by: **P Fawcett**

DRG. TOTB/B709+B7062/RC/020