


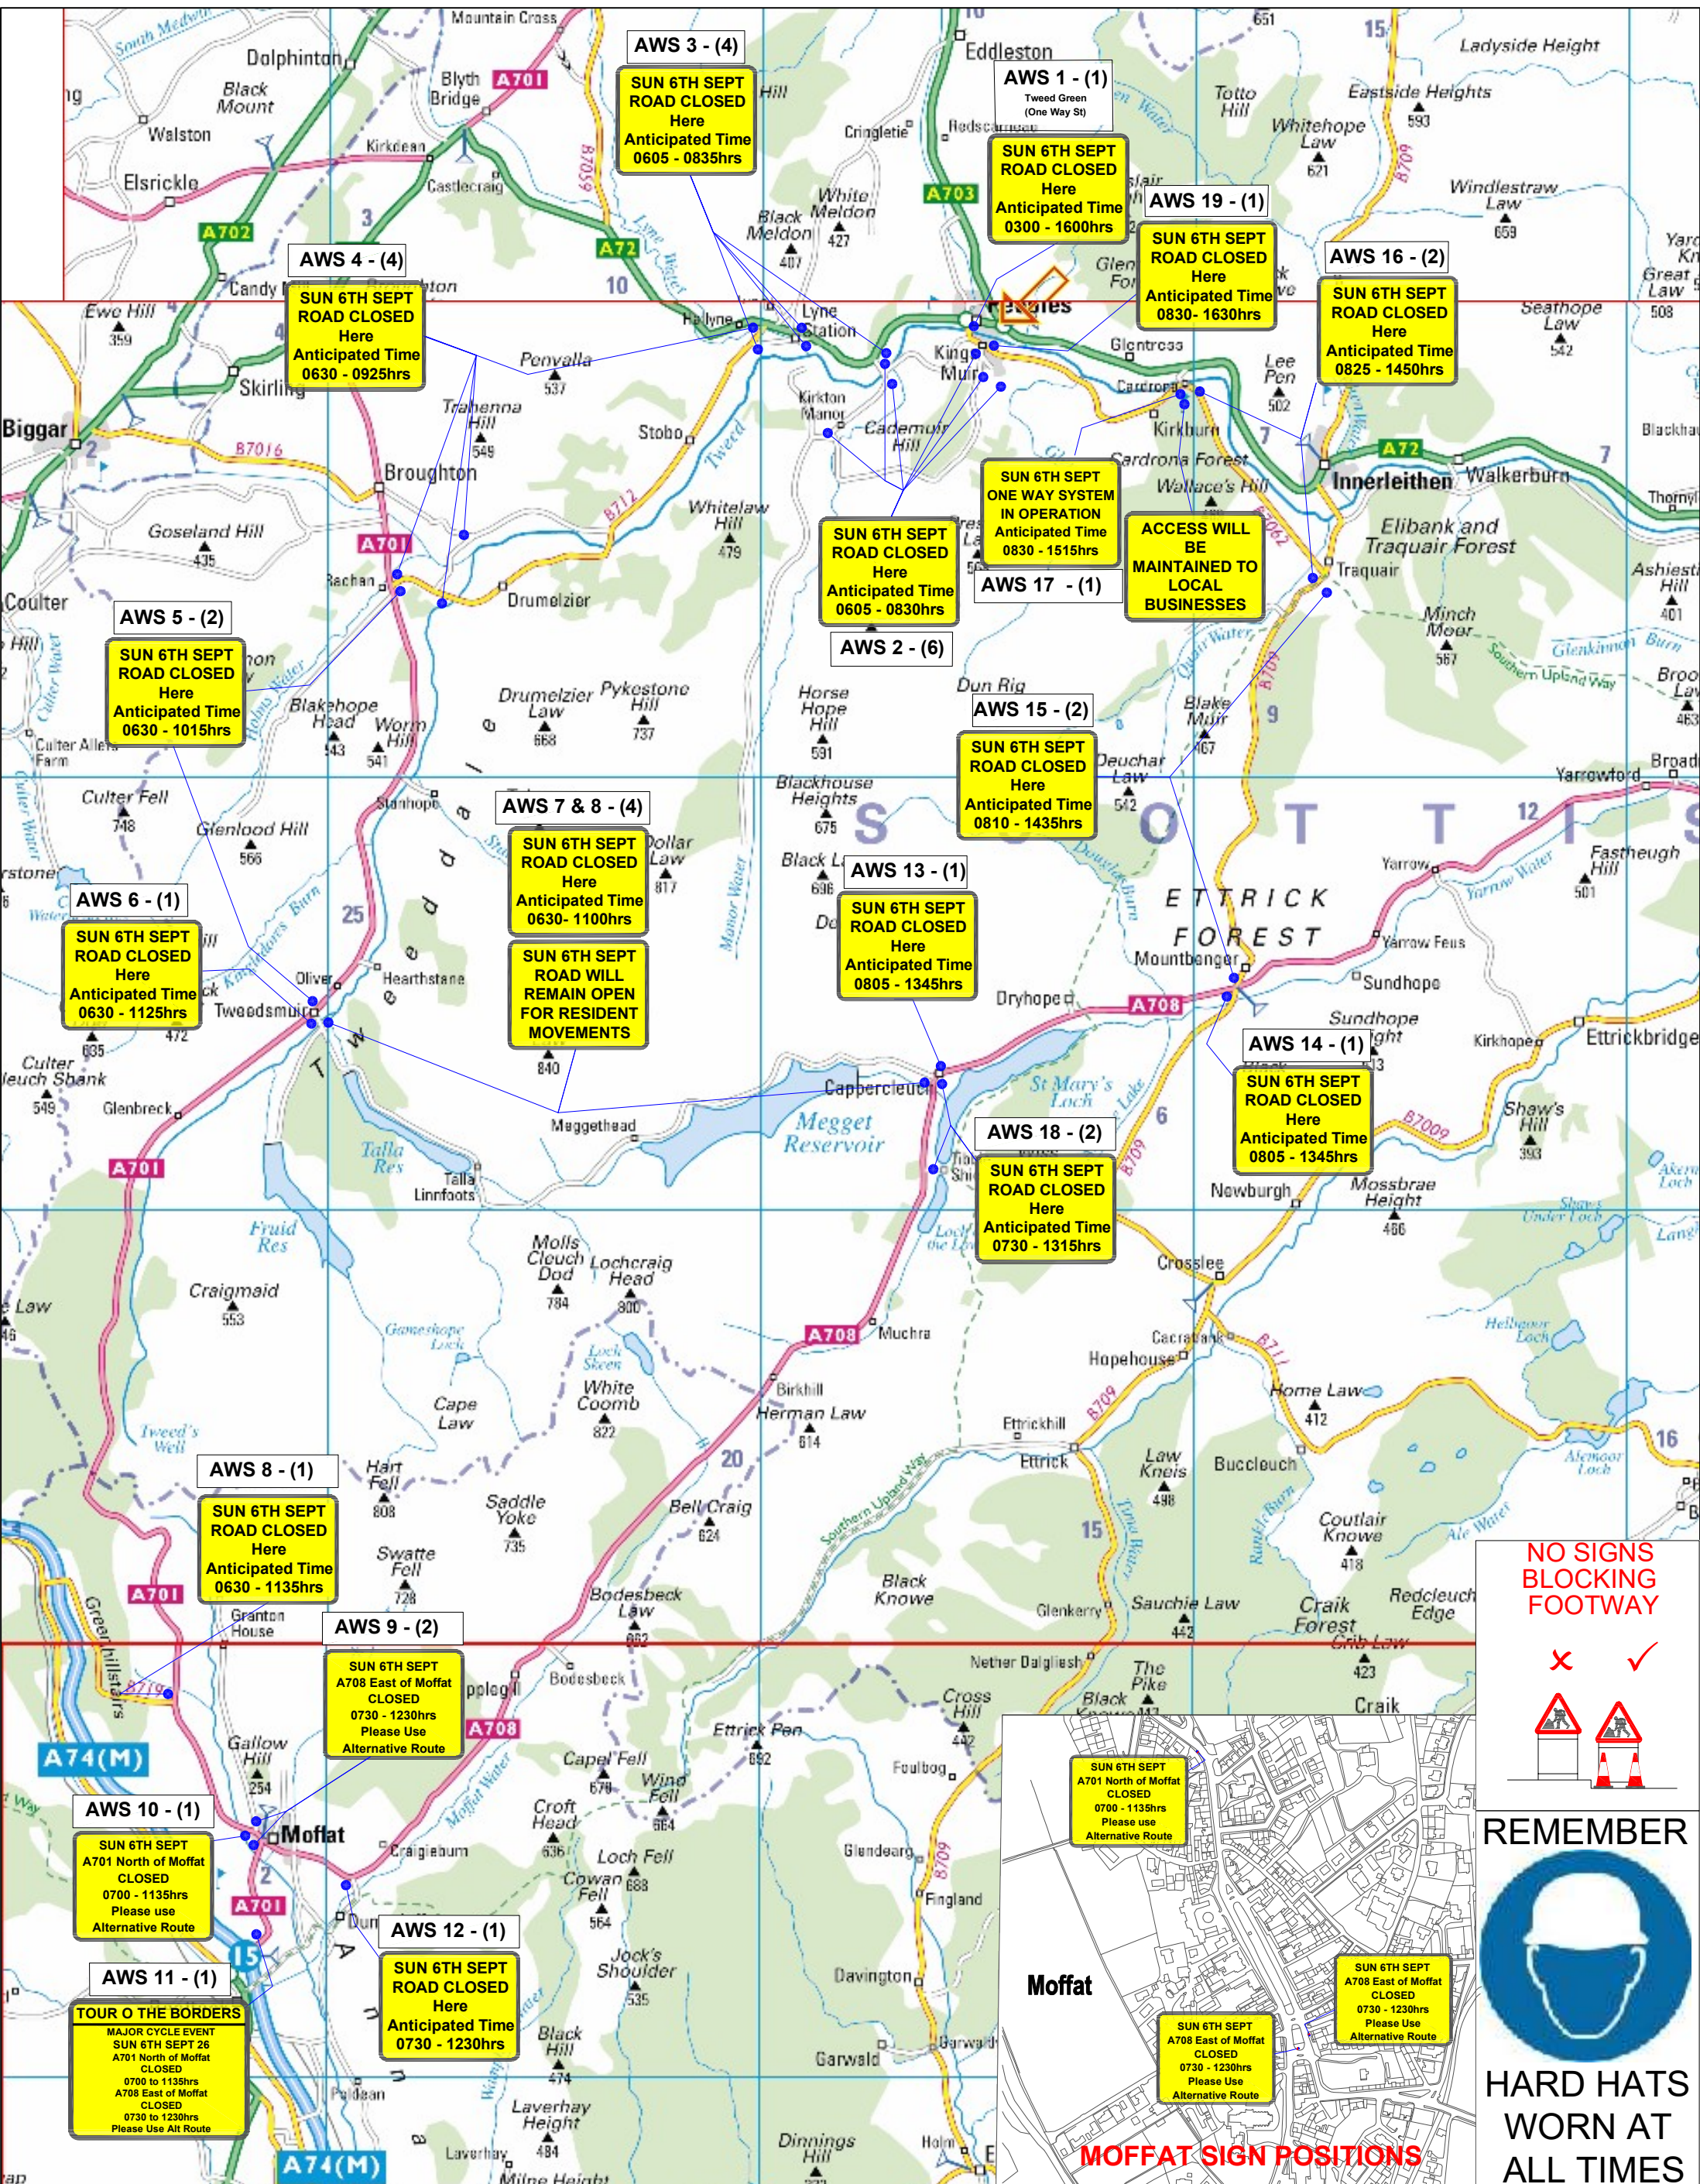

KEY :		Design Parameters		Notes :		CONTRAFLOW LTD.	
	Sign Face	Road Type	Various	TM No. : TM031702		Designed by:	R. Green
	Traffic Cone	Speed Limit	Various	Client Details :		Checked by:	R. Nesbitt
	Pedestrian Barrier	Road Width	Various	Traffic Management Proposal on behalf of Hillside Outside		Drawing No:	HSOS/TOTB2026/001
	Kerb Ramp	Longitudinal Safety Zone	N/A	Site Details :		Road Speed	Various
	Traffic Signal Head	Sideways Safety Zone	N/A	Tour O The Borders Cycle Event 2026 Advance Warning Signage		Permanent Signals Affected?	Y/N
	Pedestrian Signal Head	Taper Length (If applicable)	N/A			Pedestrian Crossing Affected?	Y/N
	Working Area	Remaining Road Width	N/A			Bus Stop (s) Affected?	Y/N
	Parking Restriction	Distance to First Sign	150yds				N
		Traffic Management Notes: 1. All temporary traffic management shall be in accordance with Chapter 8 of the Traffic Signs Manual 2009. 2. All temporary traffic management shall conform to the Safety at Street Works Regulations & General Directions 2006. 3. All temporary traffic management shall conform to the Safety at Street Works & Road Works, A Code of Practice 2013. 4. All temporary traffic management signs should be located 450m, minimum from the kerb face. 5. All temporary traffic management sign locations are indicative and are subject to on site approval from the Person in Charge.				CONTRAFLOW LTD 1 WARDPARK ROAD WARDPARK SOUTH INDUSTRIAL ESTATE CUMBERNAULD G67 3EX Tel. 01236 862 400 Fax. 01236 862 402 Setting the standard for safety, service & support	